


# 32ft x 10ft Rounded Corners 2023 Design

Jack leg Centres

4877

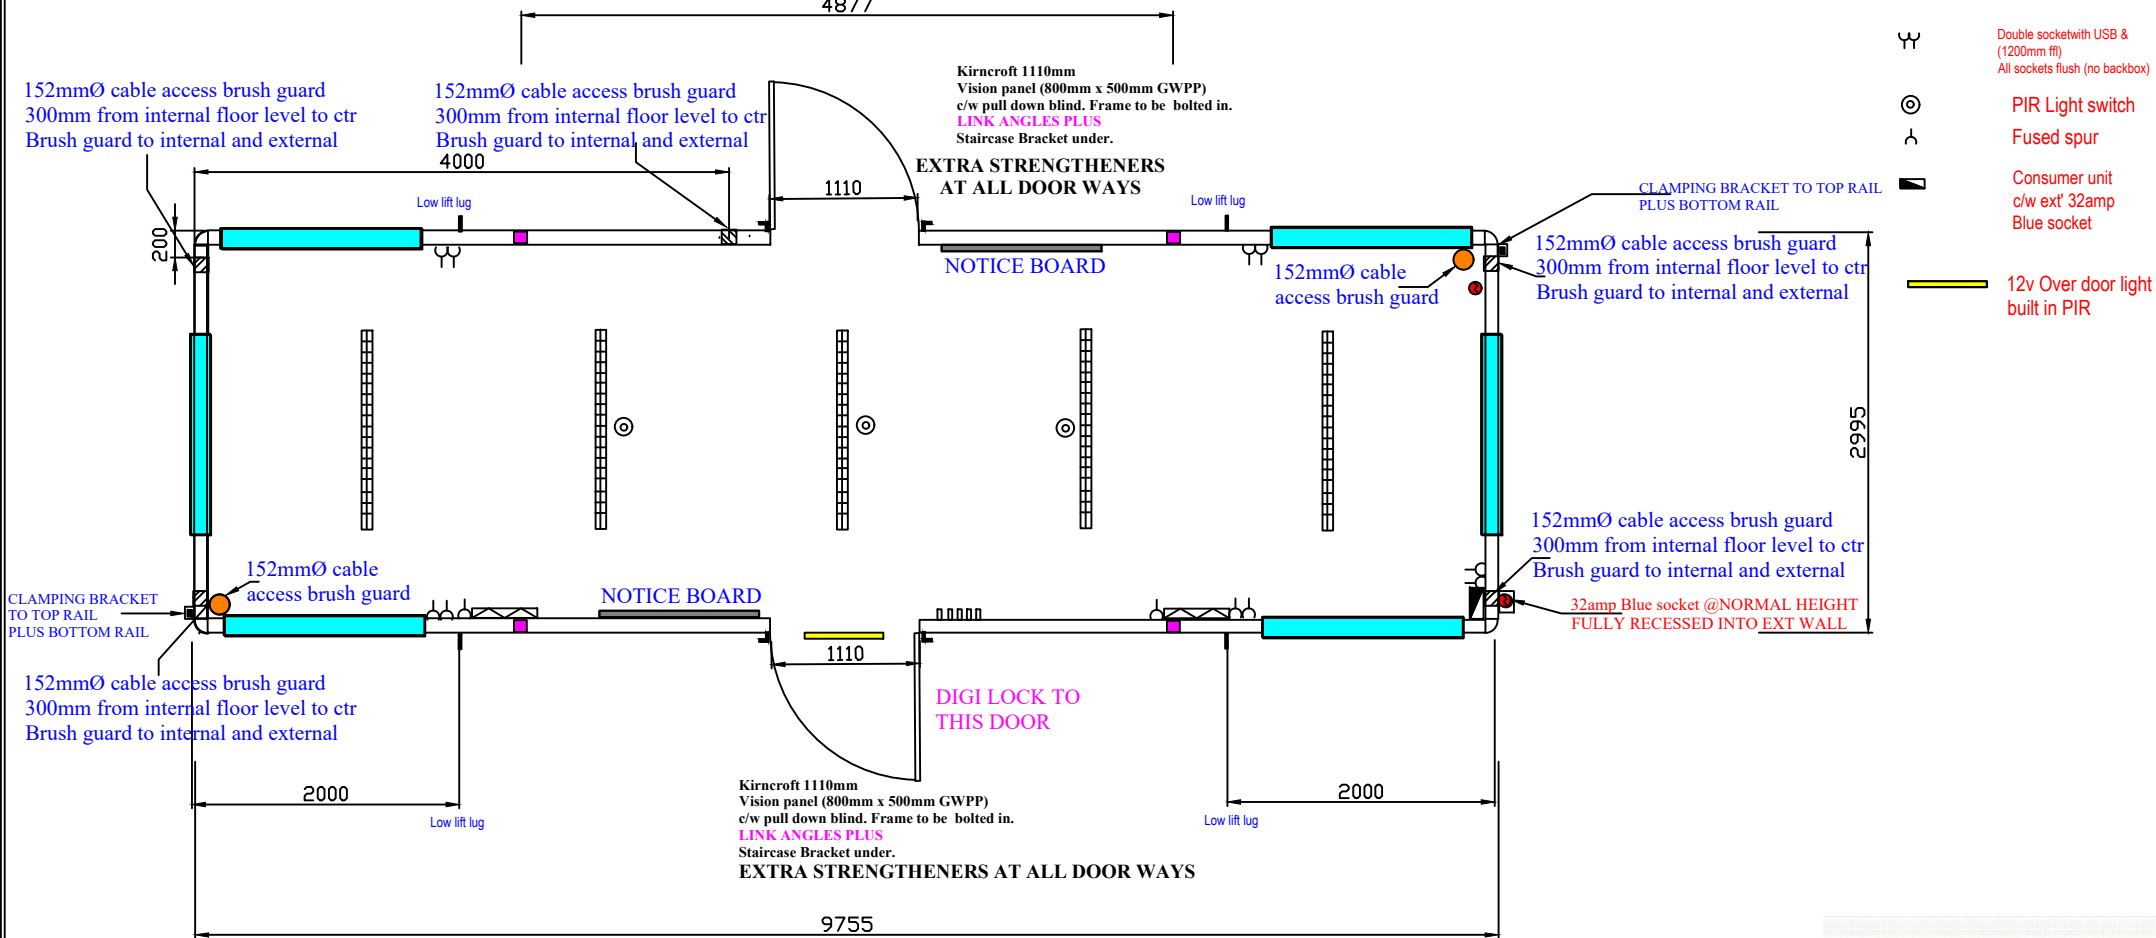


- 2Kw heater c/w timer
- LED single light
- Double socket with USB & (1200mm ffl)  
All sockets flush (no backbox)
- PIR Light switch
- Fused spur
- Consumer unit  
c/w ext' 32amp  
Blue socket
- 12v Over door light  
built in PIR

ELDAPOINT NUMBER TO BE WELDED:-

QDOS NUMBER TO BE WELDED:-

32' x 10' TWO SIDE DOORS

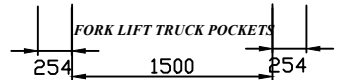

Item	Specification	Notes	Item	Specification	Notes
Length	9755mm		Paint:- Colour	Green RAL 6008	
Width	2995mm		Floor Finish:-	Polyflor 2mm colour = Shadow	
Side Panel	2310mm	FLAT SIDED	Studding	75mm x 50mm CLS	
Bottom Rail	100mm x 50mm	INVERTED	Wallboard	White foodsafe bonded to 9mm Plywood	
Top Rail	76mm x 38mm	INVERTED	Ceiling	White vinyl bonded to Plywood	
Fork Pockets	YES		Skirting/Trim	Grey skirting & white trims	
Top L/Lugs	YES FITTED TO FOUR CORNER POSTS CORNER BASE PLATE TO MARRY UP		Electrics	Sub surface 32amp Blue socket FULLY recessed into wall	
Bottom L/Lugs	YES MUSHROOM LUGS (NO CHAIN GUIDES)		Electrics:-	SOCKETS TO BE ON TWO SEPERATE RADIAL ARMS	
Jack Legs	YES	4 No Built in to unit body	Special Note:	WELD QDOS NUMBER TO BASE RAIL	
Doors	KIRNCROFT 1110mm	Vision panel (800mm x 500mm GWPP) c/w pull down blind. Frame to be bolted in. Link angles plus Staircase Bracket under. CYLINDERS FREE ISSUED BY QDOS	EXTRA STRENGTHENERS	AT ALL DOORWAYS	
Windows	1500mm x 915mm & 915mm x 915mm	UPVC Double glazed Dark Grey Ext white internal	DOOR FRAME CILLS	TO BE SEALED WITH GOOD SEALANT	
Window Blinds	to be dark grey with sticks..	Blinds fitted in window recess			
Floor	18mm PERFORMANCE PLYWOOD				

Title: <b>32' x 10' 2023 DESIGN</b>	
Drawn By: David Meikleham	Unit Number: <b>NBSO 800</b>
Date Issued: 20.02.2020	Fabricator:
Revision Status: REV:- 1	Steel Price:
Checked By:	
IF IN DOUBT PLEASE ASK, DO NOT SCALE (Tolerance + or - 10mm)	Delivery Date: