


20ft x 9ft Rounded Corners 2023 Design

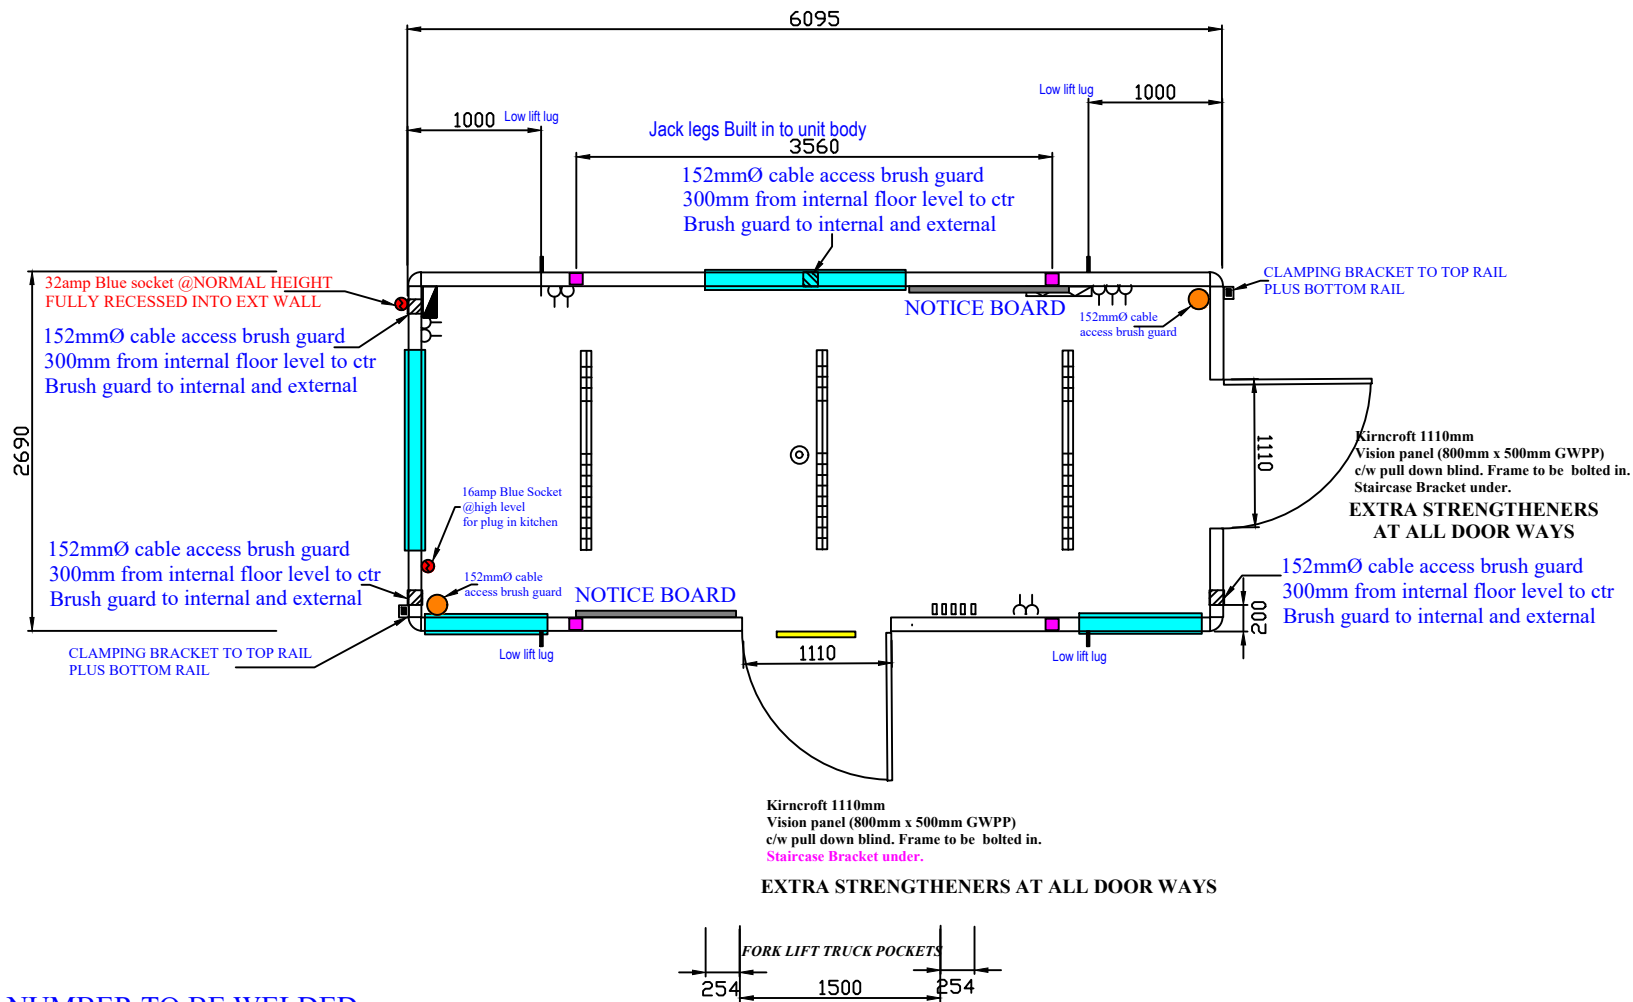

- 2Kw heater c/w timer
- LED Single light
- Double socket with USB @1200mm FFL All sockets flush (no backbox)
- PIR Light switch
- Fused spur
- Consumer unit c/w ext 32amp Blue socket
- 12v Over door light built in PIR

ELDAPOINT NUMBER TO BE WELDED:-

QDOS NUMBER TO BE WELDED:-

20' x 9' ONE SIDE DOOR PLUS ONE END DOOR



Item	Specification	Notes
Length	6095mm	
Width	2690mm	
Side Panel	2310mm	FLAT SIDED
Bottom Rail	100mm x 50mm	INVERTED
Top Rail	76mm x 38mm	INVERTED
Fork Pockets	YES	
Top L/Lugs	YES FITTED TO FOUR CORNER POSTS CORNER BASE PLATE TO MARRY UP	
Bottom L/Lugs	YES MUSHROOM LUGS (NO CHAIN GUIDES)	
Jack Legs	YES	4 No Built in to unit body
Doors	KIRNCROFT 1110mm	Vision panel (800mm x 500mm GWPP) c/w pull down blind. Frame to be bolted in. Staircase Bracket under CYLINDERS FREE ISSUED BY QDOS
Windows	1500mm x 915mm & 915mm x 915mm	UPVC Double glazed Dark Grey Ext white internal
Window Blinds	to be dark grey with sticks.. Blinds fitted in window recess	
Floor	18mm PERFORMANCE PLYWOOD	

Item	Specification	Notes
Paint	Colour TBC	
Floor Finish	Polyflor 2mm colour = Shadow	
Studding	75mm x 50mm CLS	
Wallboard	White foodsafe bonded to 9mm Plywood	
Ceiling	White vinyl bonded to Plywood	
Skirting/Trim	Grey skirting & white trims	
Electrics	Sub surface	32amp Blue socket FULLY recessed into wall
Electrics	SOCKETS TO BE ON TWO SEPERATE RADIAL ARMS	
Special Note:	Window Blinds to be fitted to recess in frame	
	WELD QDOS NUMBER TO BASE RAIL	
	EXTRA STRENGTHENERS AT ALL DOOR WAYS	
	DOOR FRAME CILLS TO BE SEALED WITH GOOD SEALANT	

Title: 20' x 9' 2023 DESIGN	
Drawn By: David Meikleham	Unit Number: NBSO 800
Date Issued: 05.10.2022	Fabricator:
Revision Status: REV:- 1	Steel Price:
Checked By:	
IF IN DOUBT PLEASE ASK, DO NOT SCALE (Tolerance + or - 10mm)	Delivery Date: