



24ft x 9ft Rounded Corners 2023 Design

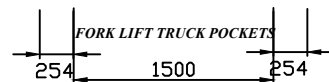

	Lot 20 Heater
	LED single light
	Double socket with USB 1200mm FFL All sockets flush (no backbox)
	PIR Light switch
	Fused spur
	Consumer unit c/w ext' 32amp Blue socket
	12v Over door light built in PIR

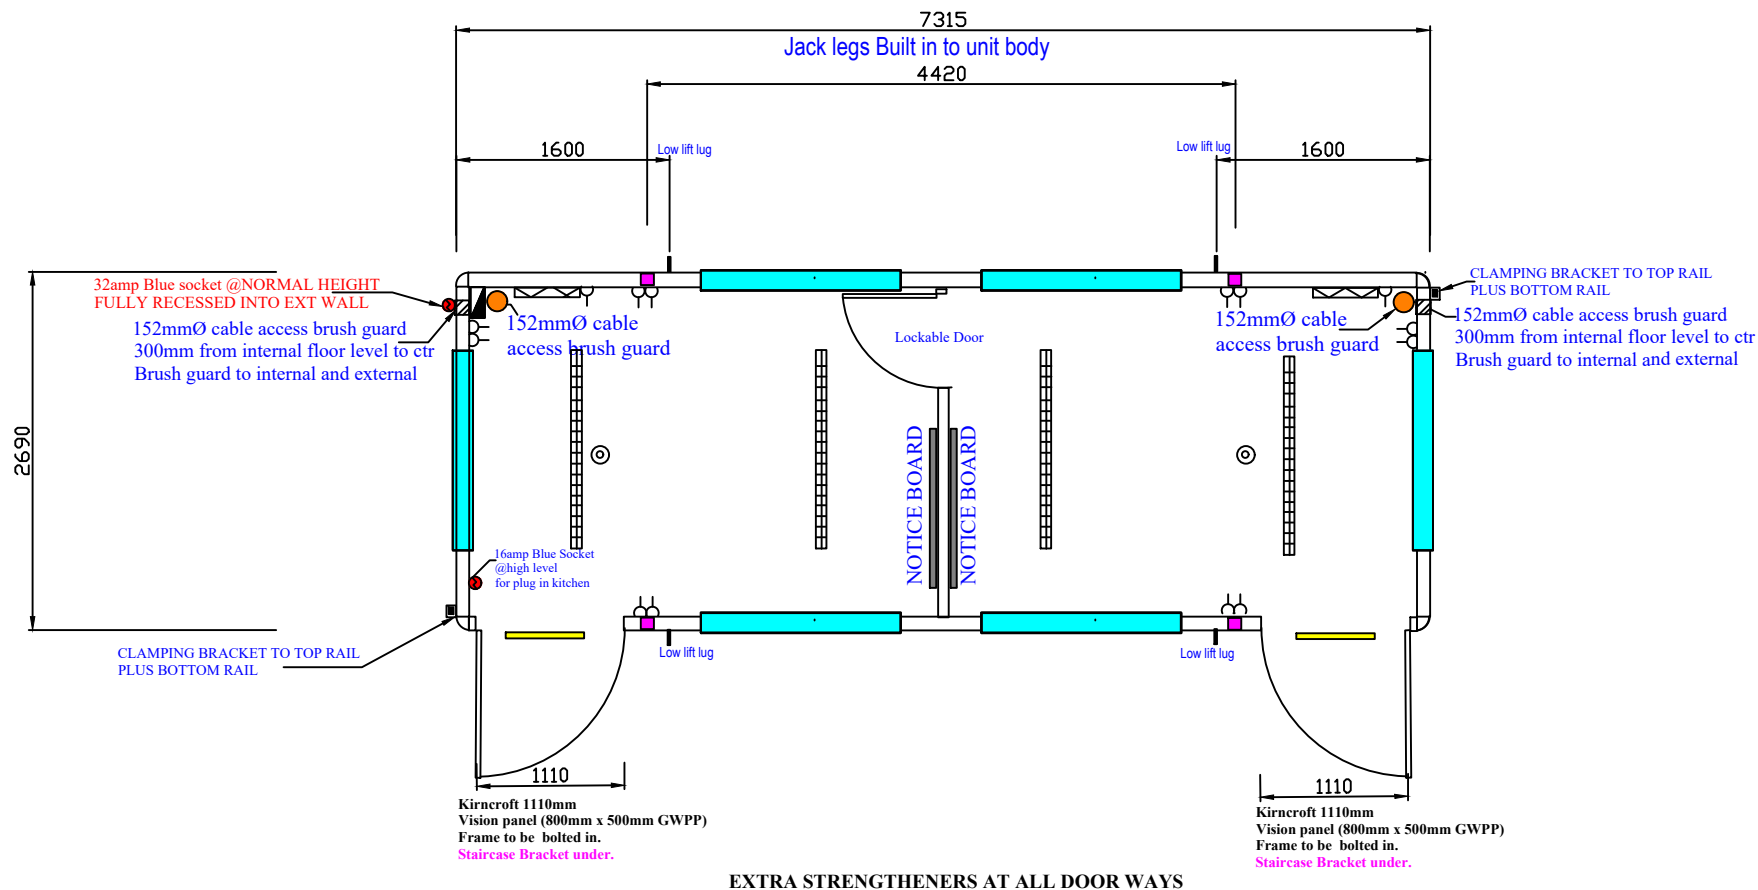

ELDAPOINT NUMBER TO BE WELDED:-

QDOS NUMBER TO BE WELDED:-

Item	Specification	Notes	Item	Specification	Notes
Length	7315mm		Paint:-	COLOUR TBC	
Width	2690mm		Floor Finish:-	Polyflor 2mm colour = Shadow	
Side Panel	2310mm	FLAT SIDED	Studding	75mm x 50mm CLS	
Bottom Rail	100mm x 50mm	INVERTED	Wallboard	White foodsafe bonded to 9mm Plywood	
Top Rail	76mm x 38mm	INVERTED	Ceiling	White vinyl bonded to Plywood	
Fork Pockets	YES:-	FULLY WELDED note 90mm OPENING	Skirting/Trim	Grey skirting & white trims	
Top L/Lugs	YES FITTED TO FOUR CORNER POSTS	CORNER BASE PLATE TO MARRY UP	Electrics	Sub surface	32amp Blue socket FULLY recessed into wall
Bottom L/Lugs	YES MUSHROOM LUGS (NO CHAIN GUIDES)		Electrics:-	SOCKETS TO BE ON TWO SEPERATE RADIAL ARMS	
Jack Legs	YES	4 No Built in to unit body	Special Note:	WELD QDOS NUMBER TO BASE RAIL	
Doors	KIRNCROFT 1110mm	Vision panel (800mm x 500mm GWPP). Frame to be bolted Staircase brackets CYLINDERS FREE ISSUED BY QDOS		EXTRA STRENGTHENERS AT ALL DOOR WAYS DOOR FRAME CILLS TO BE SEALED WITH GOOD SEALANT	
Windows	1500mm x 915mm	UPVC Double glazed Dark Grey Ext white internal			
Window Blinds:-	QDOS TO SUPPLY & FIT				
Floor	18mm PERFORMANCE PLYWOOD				

Title: 24' x 9' 50-50 OFFICE OFFICE 2023 DESIGN	
Drawn By: David Meikleham	Unit Number: NBSO 800
Date Issued: 25.10.2023	Fabricator:
Revision Status: REV:- 1	Steel Price:
Checked By:	
IF IN DOUBT PLEASE ASK, DO NOT SCALE (Tolerance + or - 10mm)	Delivery Date: