


32ft x 10ft Rounded Corners 2020 Design

Jack leg Centres

4877

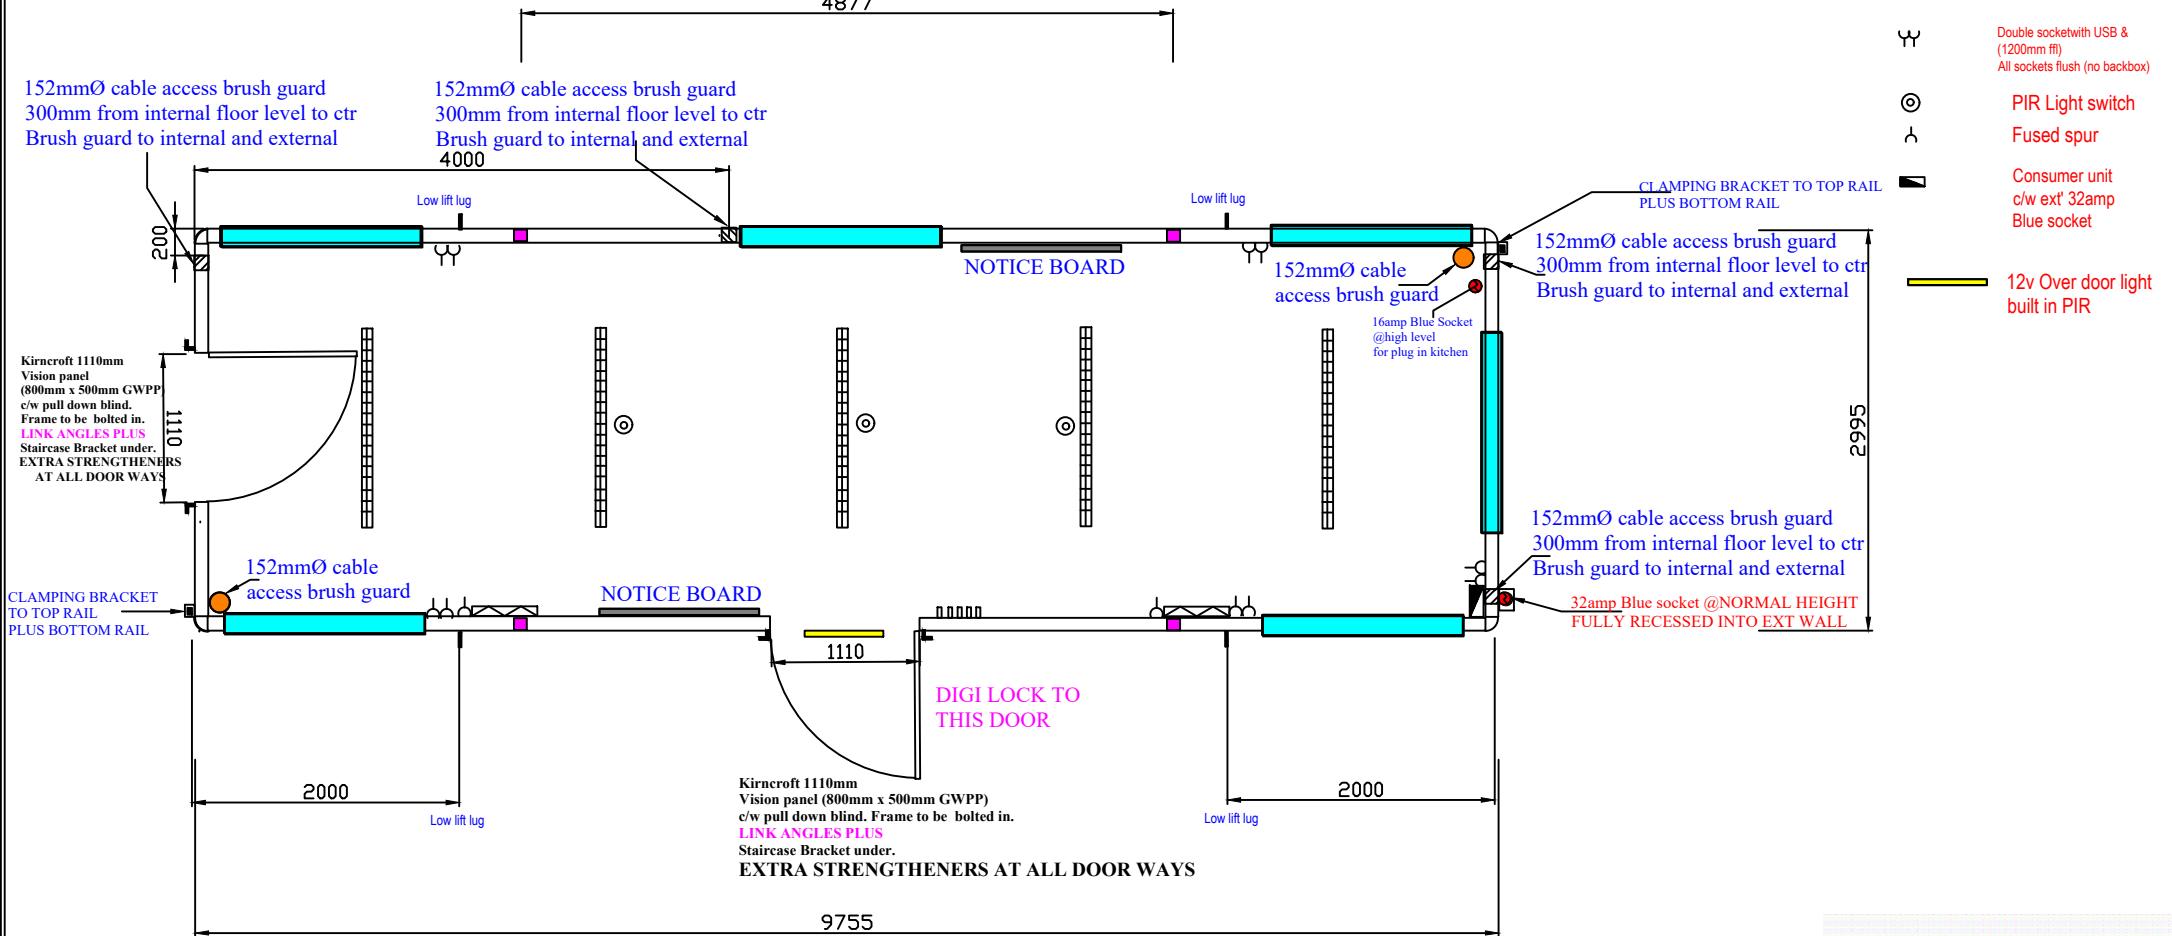

ELDAPOINT NUMBER TO BE WELDED:-

QDOS NUMBER TO BE WELDED:-

32' x 10' SIDE DOOR PLUS END DOOR LEFT HAND

Item	Specification	Notes	Item	Specification	Notes
Length	9755mm		Paint:-	COLOUR AS SCHEDULE	
Width	2995mm		Floor Finish:-	Polyflor 2mm colour = Shadow	
Side Panel	2310mm	FLAT SIDED	Studding	75mm x 50mm CLS	
Bottom Rail	100mm x 50mm	INVERTED	Wallboard	White foodsafe bonded to 9mm Plywood	
Top Rail	76mm x 38mm	INVERTED	Ceiling	White vinyl bonded to Plywood	
Fork Pockets	YES		Skirting/Trim	Grey skirting & white trims	
Top L/Lugs	YES FITTED TO FOUR CORNER POSTS CORNER BASE PLATE TO MARRY UP		Electrics	Sub surface 32amp Blue socket FULLY recessed into wall	
Bottom L/Lugs	YES MUSHROOM LUGS (NO CHAIN GUIDES)		Electrics:-	SOCKETS TO BE ON TWO SEPERATE RADIAL ARMS	
Jack Legs	YES	4 No Built in to unit body	Special Note:		
Doors	KIRNCROFT 1110mm	Vision panel (800mm x 500mm GWPP) c/w pull down blind. Frame to be bolted in. Link angles plus Staircase Bracket under CYLINDERS FREE ISSUED BY QDOS		WELD QDOS NUMBER TO BASE RAIL	
Windows	1500mm x 915mm & 915mm x 915mm	UPVC Double glazed Dark Grey Ext white internal		EXTRA STRENGTHENERS AT ALL DOORWAYS	
Window Blinds	to be dark grey with sticks.. Blinds fitted in window recess			DOOR FRAME CILLS TO BE SEALED WITH GOOD SEALANT	
Floor	18mm PERFORMANCE PLYWOOD				

Title: 32' x 10' 2020 DESIGN	
Drawn By: David Meikleham	Unit Number: NBSO 800
Date Issued: 22.02.2021	Fabricator:
Revision Status: REV:- 1	Steel Price:
Checked By:	
IF IN DOUBT PLEASE ASK, DO NOT SCALE (Tolerance + or - 10mm)	Delivery Date: