









24ft x 9ft Rounded Corners 2023 Design

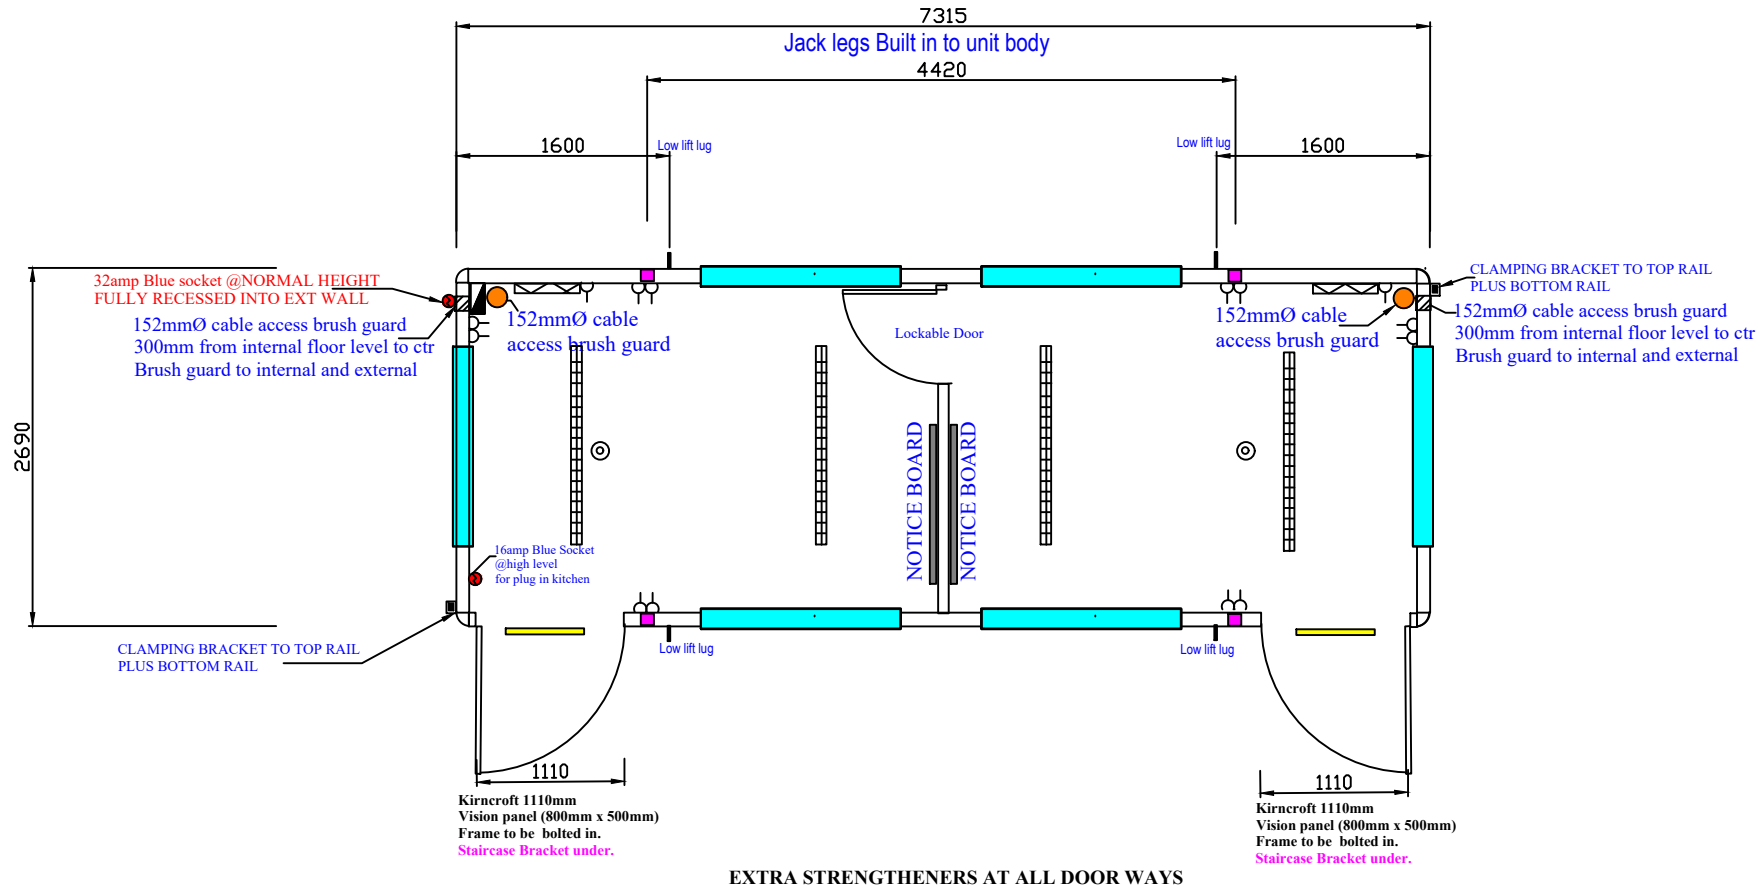

	Lot 20 Heater
	LED single light
	Double socket with USB 1200mm FFL All sockets flush (no backbox)
	PIR Light switch
	Fused spur
	Consumer unit c/w ext' 32amp Blue socket
	12v Over door light built in PIR

Qdos.

ELDAPOINT NUMBER TO BE WELDED:-

QDOS NUMBER TO BE WELDED:-

Item	Specification	Notes	Item	Specification	Notes
Length	7315mm		Paint:- COLOUR TBC		
Width	2690mm		Floor Finish:- Polyflor 2mm colour = Shadow		
Side Panel	2310mm	FLAT SIDED	Studding	75mm x 50mm CLS	
Bottom Rail	100mm x 50mm	INVERTED	Wallboard	White foodsafe bonded to 9mm Plywood	
Top Rail	76mm x 38mm	INVERTED	Ceiling	White vinyl bonded to Plywood	
Fork Pockets	YES:-	FULLY WELDED note 90mm OPENING	Skirting/Trim		Grey skirting & white trims
Top L/Lugs	YES FITTED TO FOUR CORNER POSTS CORNER BASE PLATE TO MARRY UP		Electrics	Sub surface	32amp Blue socket FULLY recessed into wall
Bottom L/Lugs	YES MUSHROOM LUGS (NO CHAIN GUIDES)		Electrics:- SOCKETS TO BE ON TWO SEPERATE RADIAL ARMS		
			Special Note:		
Jack Legs	YES	4 No Built in to unit body			
Doors	KIRNCROFT 1110mm	Vision panel (800mm x 500mm). Frame to be bolted Staircase brackets CYLINDERS FREE ISSUED BY QDOS	WELD QDOS NUMBER TO BASE RAIL		
Windows	1500mm x 915mm	UPVC Double glazed Dark Grey Ext white internal:- 1000mm from btm of base rail to underside window frame	EXTRA STRENGTHENERS AT ALL DOOR WAYS		
Window Blinds:-	QDOS TO SUPPLY & FIT		DOOR FRAME CILLS TO BE SEALED WITH GOOD SEALANT		
Floor	18mm PERFORMANCE PLYWOOD				

Title:	24' x 9' 50-50 OFFICE OFFICE 2023 DESIGN
--------	---

Drawn By:	Unit Number:
David Meikleham	NBSO 800

Date Issued:	Fabricator:
25.10.2023	

Revision Status:	Steel Price:
REV:- 1	

Checked By:	
-------------	--

IF IN DOUBT PLEASE ASK, DO NOT SCALE (Tolerance + or - 10mm)	Delivery Date:
--	----------------

IF IN DOUBT PLEASE ASK, DO NOT SCALE (Tolerance + or - 10mm)	Delivery Date:
--	----------------