


# 32ft x 10ft Rounded Corners 2023 Design

Jack leg Centres


4877

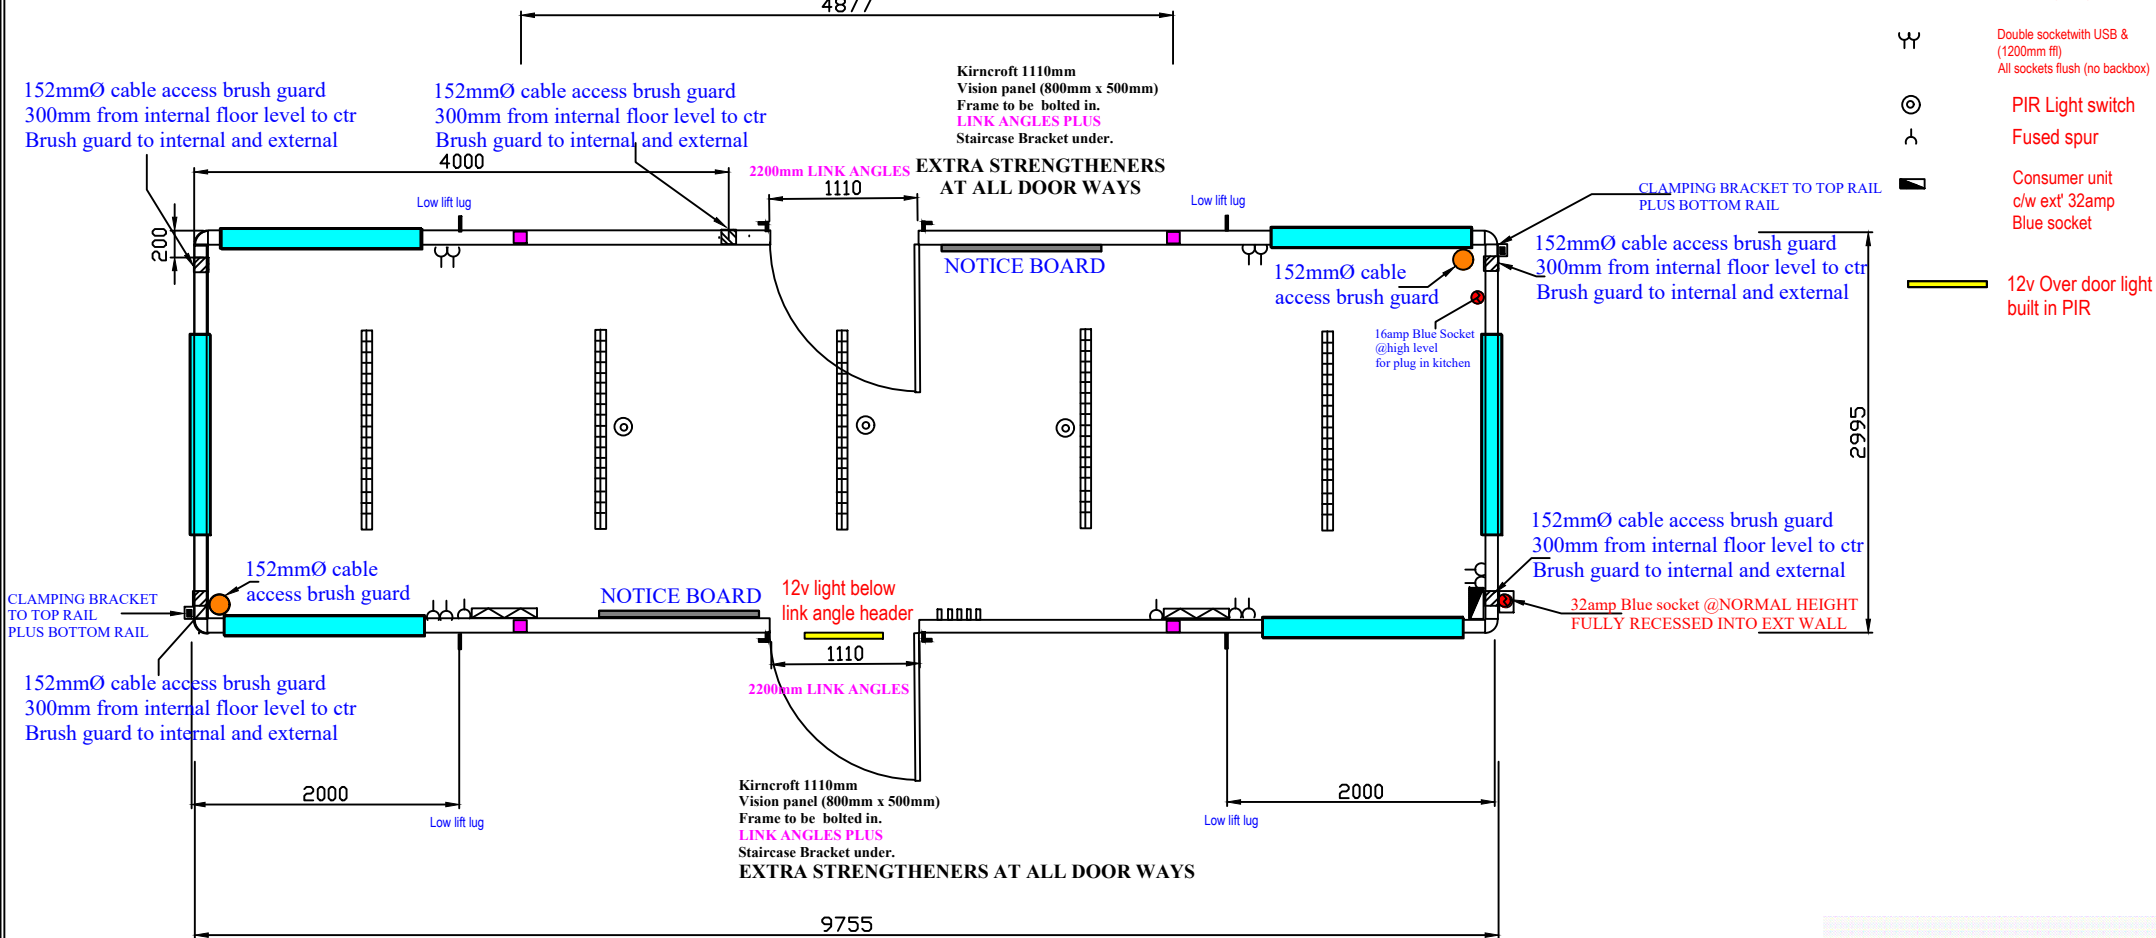

ELDAPOINT NUMBER TO BE WELDED:-

QDOS NUMBER TO BE WELDED:-

32' x 10' TWO SIDE DOORS

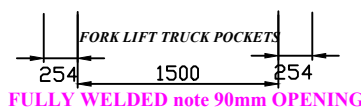

Item	Specification	Notes	Item	Specification	Notes	Title: 32' x 10' TWO SIDE DOORS		
Length	9755mm		Paint:-	COLOUR TBC		Drawn By: David Meikleham	Unit Number: <b>NBSO 800</b>	
Width	2995mm		Floor Finish:-	Polyflor 2mm colour = Shadow				
Side Panel	2310mm	FLAT SIDED	Studding	75mm x 50mm CLS		Date Issued: 04.01.2024	Fabricator:	
Bottom Rail	100mm x 50mm	INVERTED	Wallboard	White foodsafe bonded to 9mm Plywood		Revision Status: REV:- 1	Steel Price:	
Top Rail	76mm x 38mm	INVERTED	Ceiling	White vinyl bonded to Plywood		Checked By:		
Fork Pockets	YES:-	FULLY WELDED note 90mm OPENING	Skirting/Trim	Grey skirting & white trims		IF IN DOUBT PLEASE ASK, DO NOT SCALE (Tolerance + or - 10mm)	Delivery Date:	
Top L/Lugs	YES FITTED TO FOUR CORNER POSTS CORNER BASE PLATE TO MARRY UP		Electrics	Sub surface	32amp Blue socket FULLY recessed into wall			
Bottom L/Lugs	YES MUSHROOM LUGS (NO CHAIN GUIDES)		Electrics:-	SOCKETS TO BE ON TWO SEPERATE RADIAL ARMS				
Jack Legs	YES	4 No Built in to unit body	Special Note:	WELD QDOS NUMBER TO BASE RAIL				
Doors	KIRNCROFT 1110mm	Vision panel (800mm x 500mm) Frame to be bolted in. Link angles plus Staircase Bracket under CYLINDERS FREE ISSUED BY QDOS	<b>EXTRA STRENGTHENERS AT ALL DOOR WAYS</b>					
Windows	1500mm x 915mm UPVC Double glazed Dark Grey Ext white internal:-	1000mm from btm of base rail to underside window frame	<b>DOOR FRAME CILLS TO BE SEALED WITH GOOD SEALANT</b>					
Window Blinds:-	QDOS SUPPLY & FIT							
Floor	18mm PERFORMANCE PLYWOOD							