


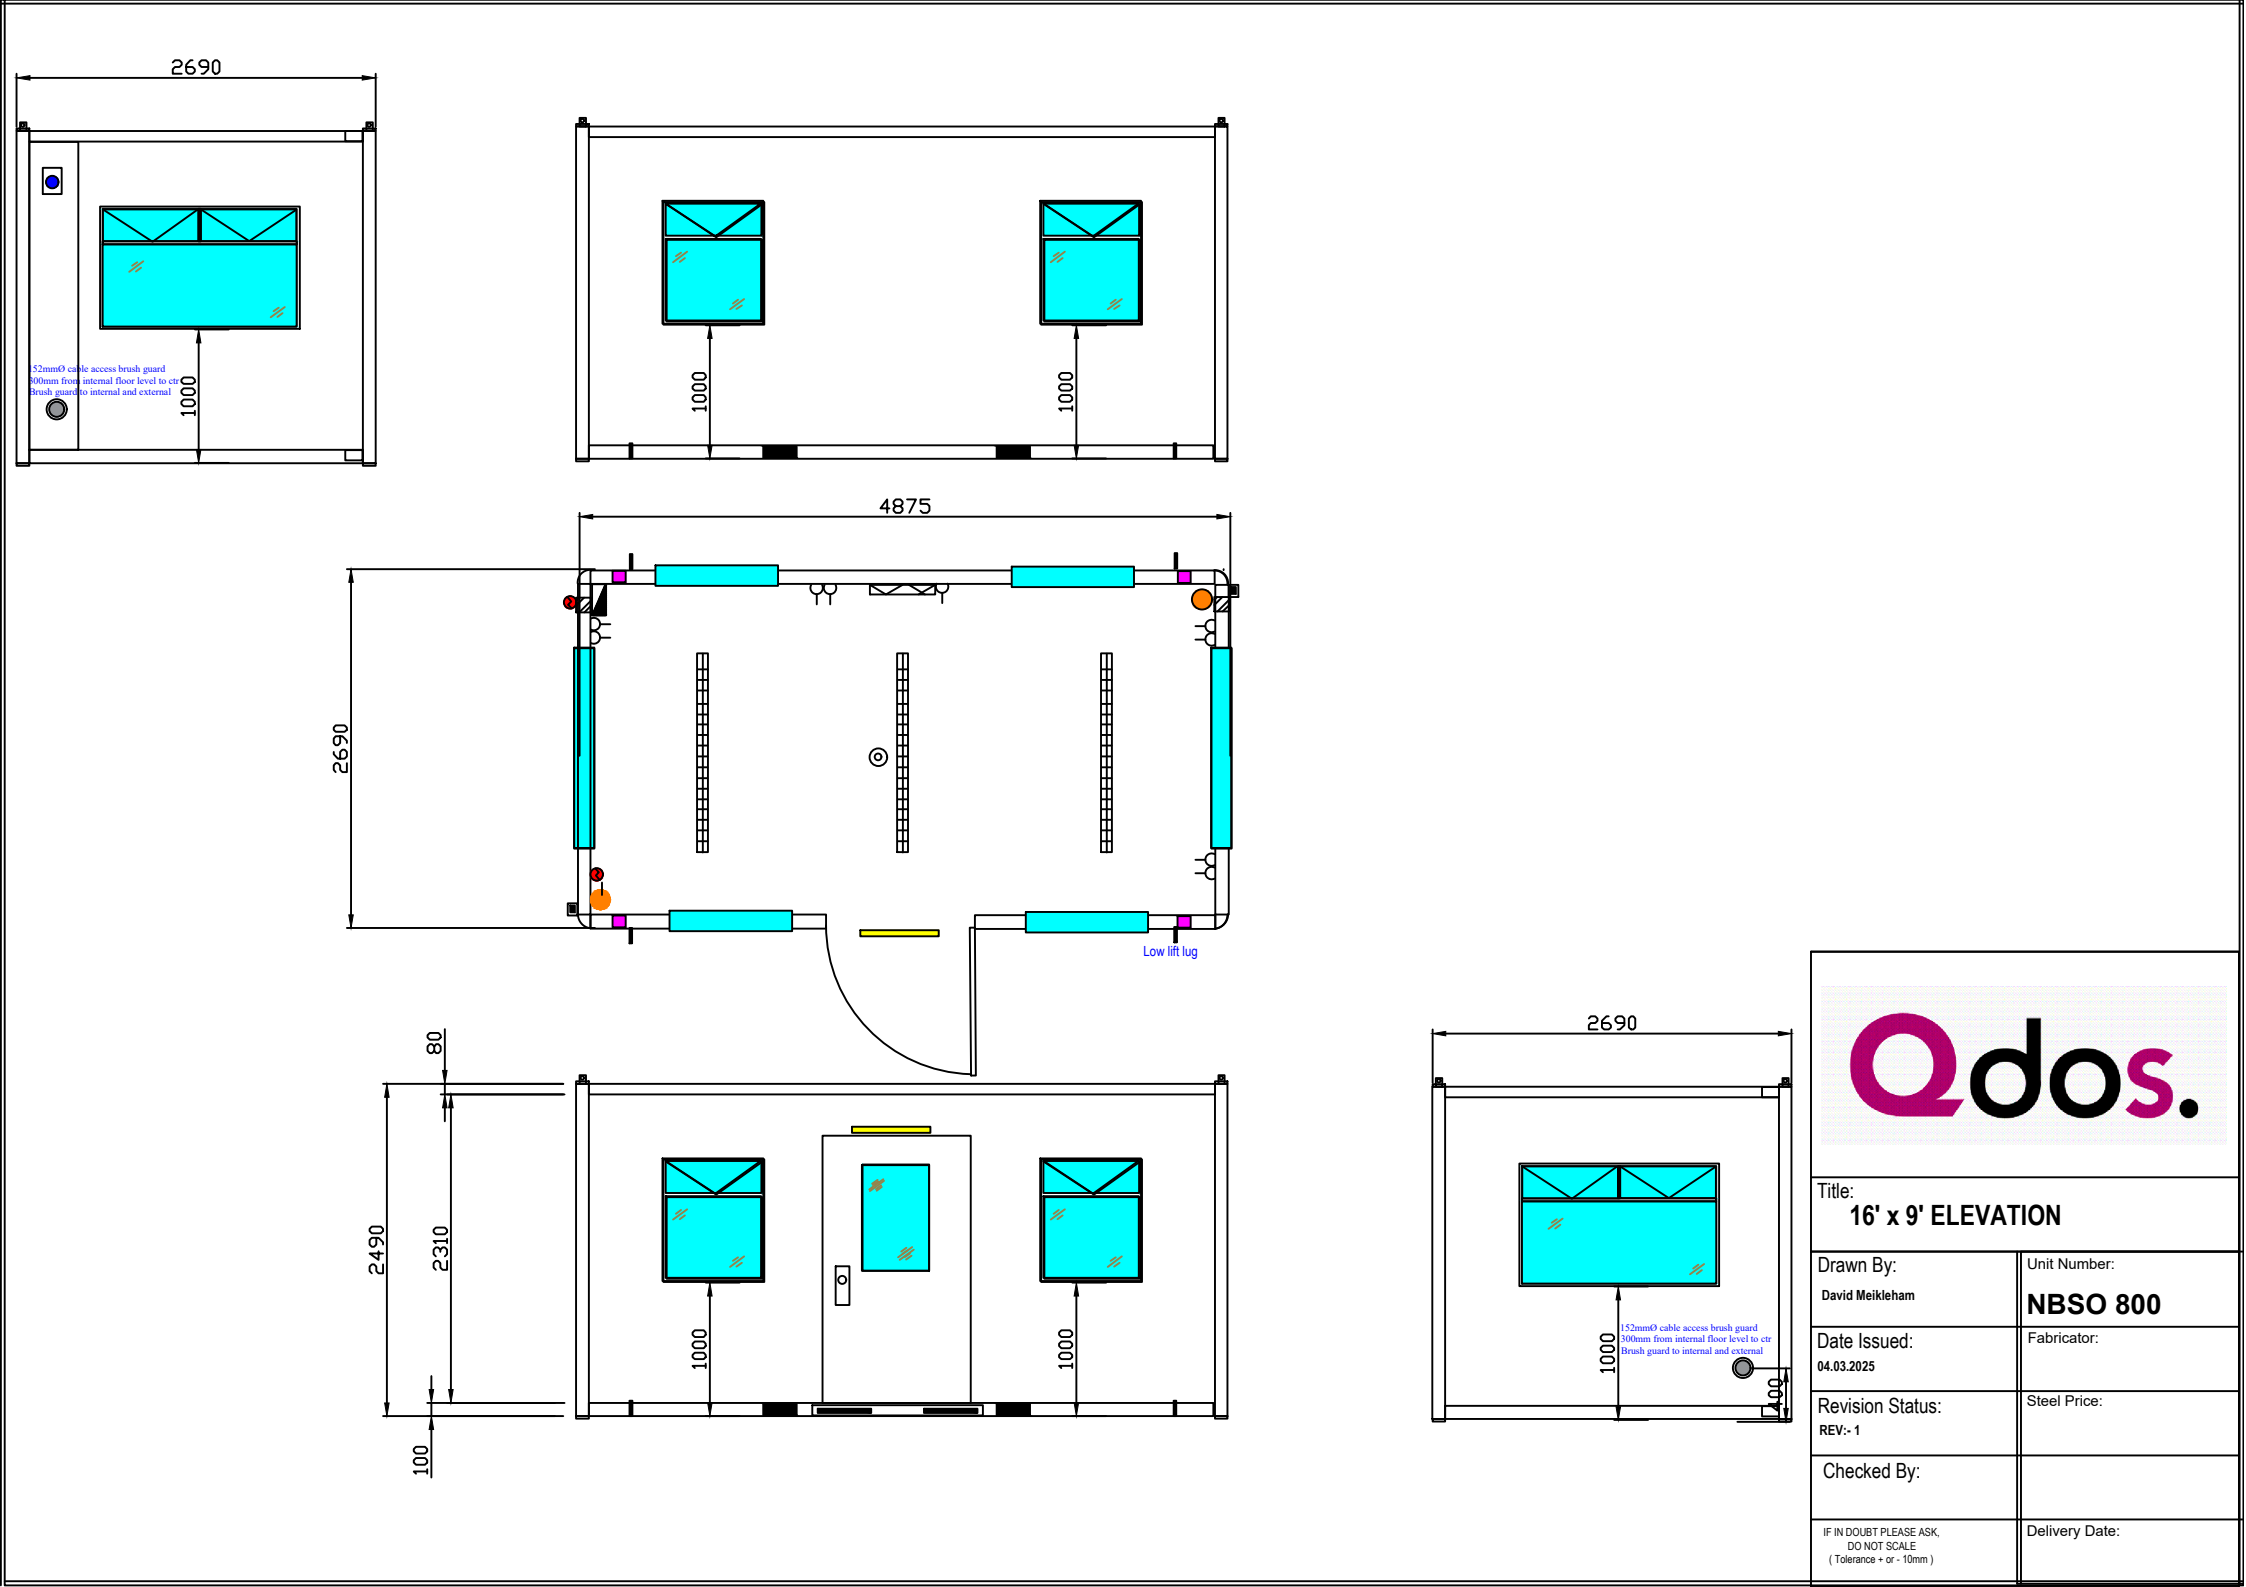

Title:
16' x 9' ELEVATION

Drawn By: David Meikleham	Unit Number: NBSO 800
------------------------------	---------------------------------

Date Issued: 04.03.2025	Fabricator:
----------------------------	-------------

Revision Status: REV:- 1	Steel Price:
-----------------------------	--------------

Checked By:	
-------------	--

IF IN DOUBT PLEASE ASK, DO NOT SCALE (Tolerance + or - 10mm)	Delivery Date:
--	----------------