


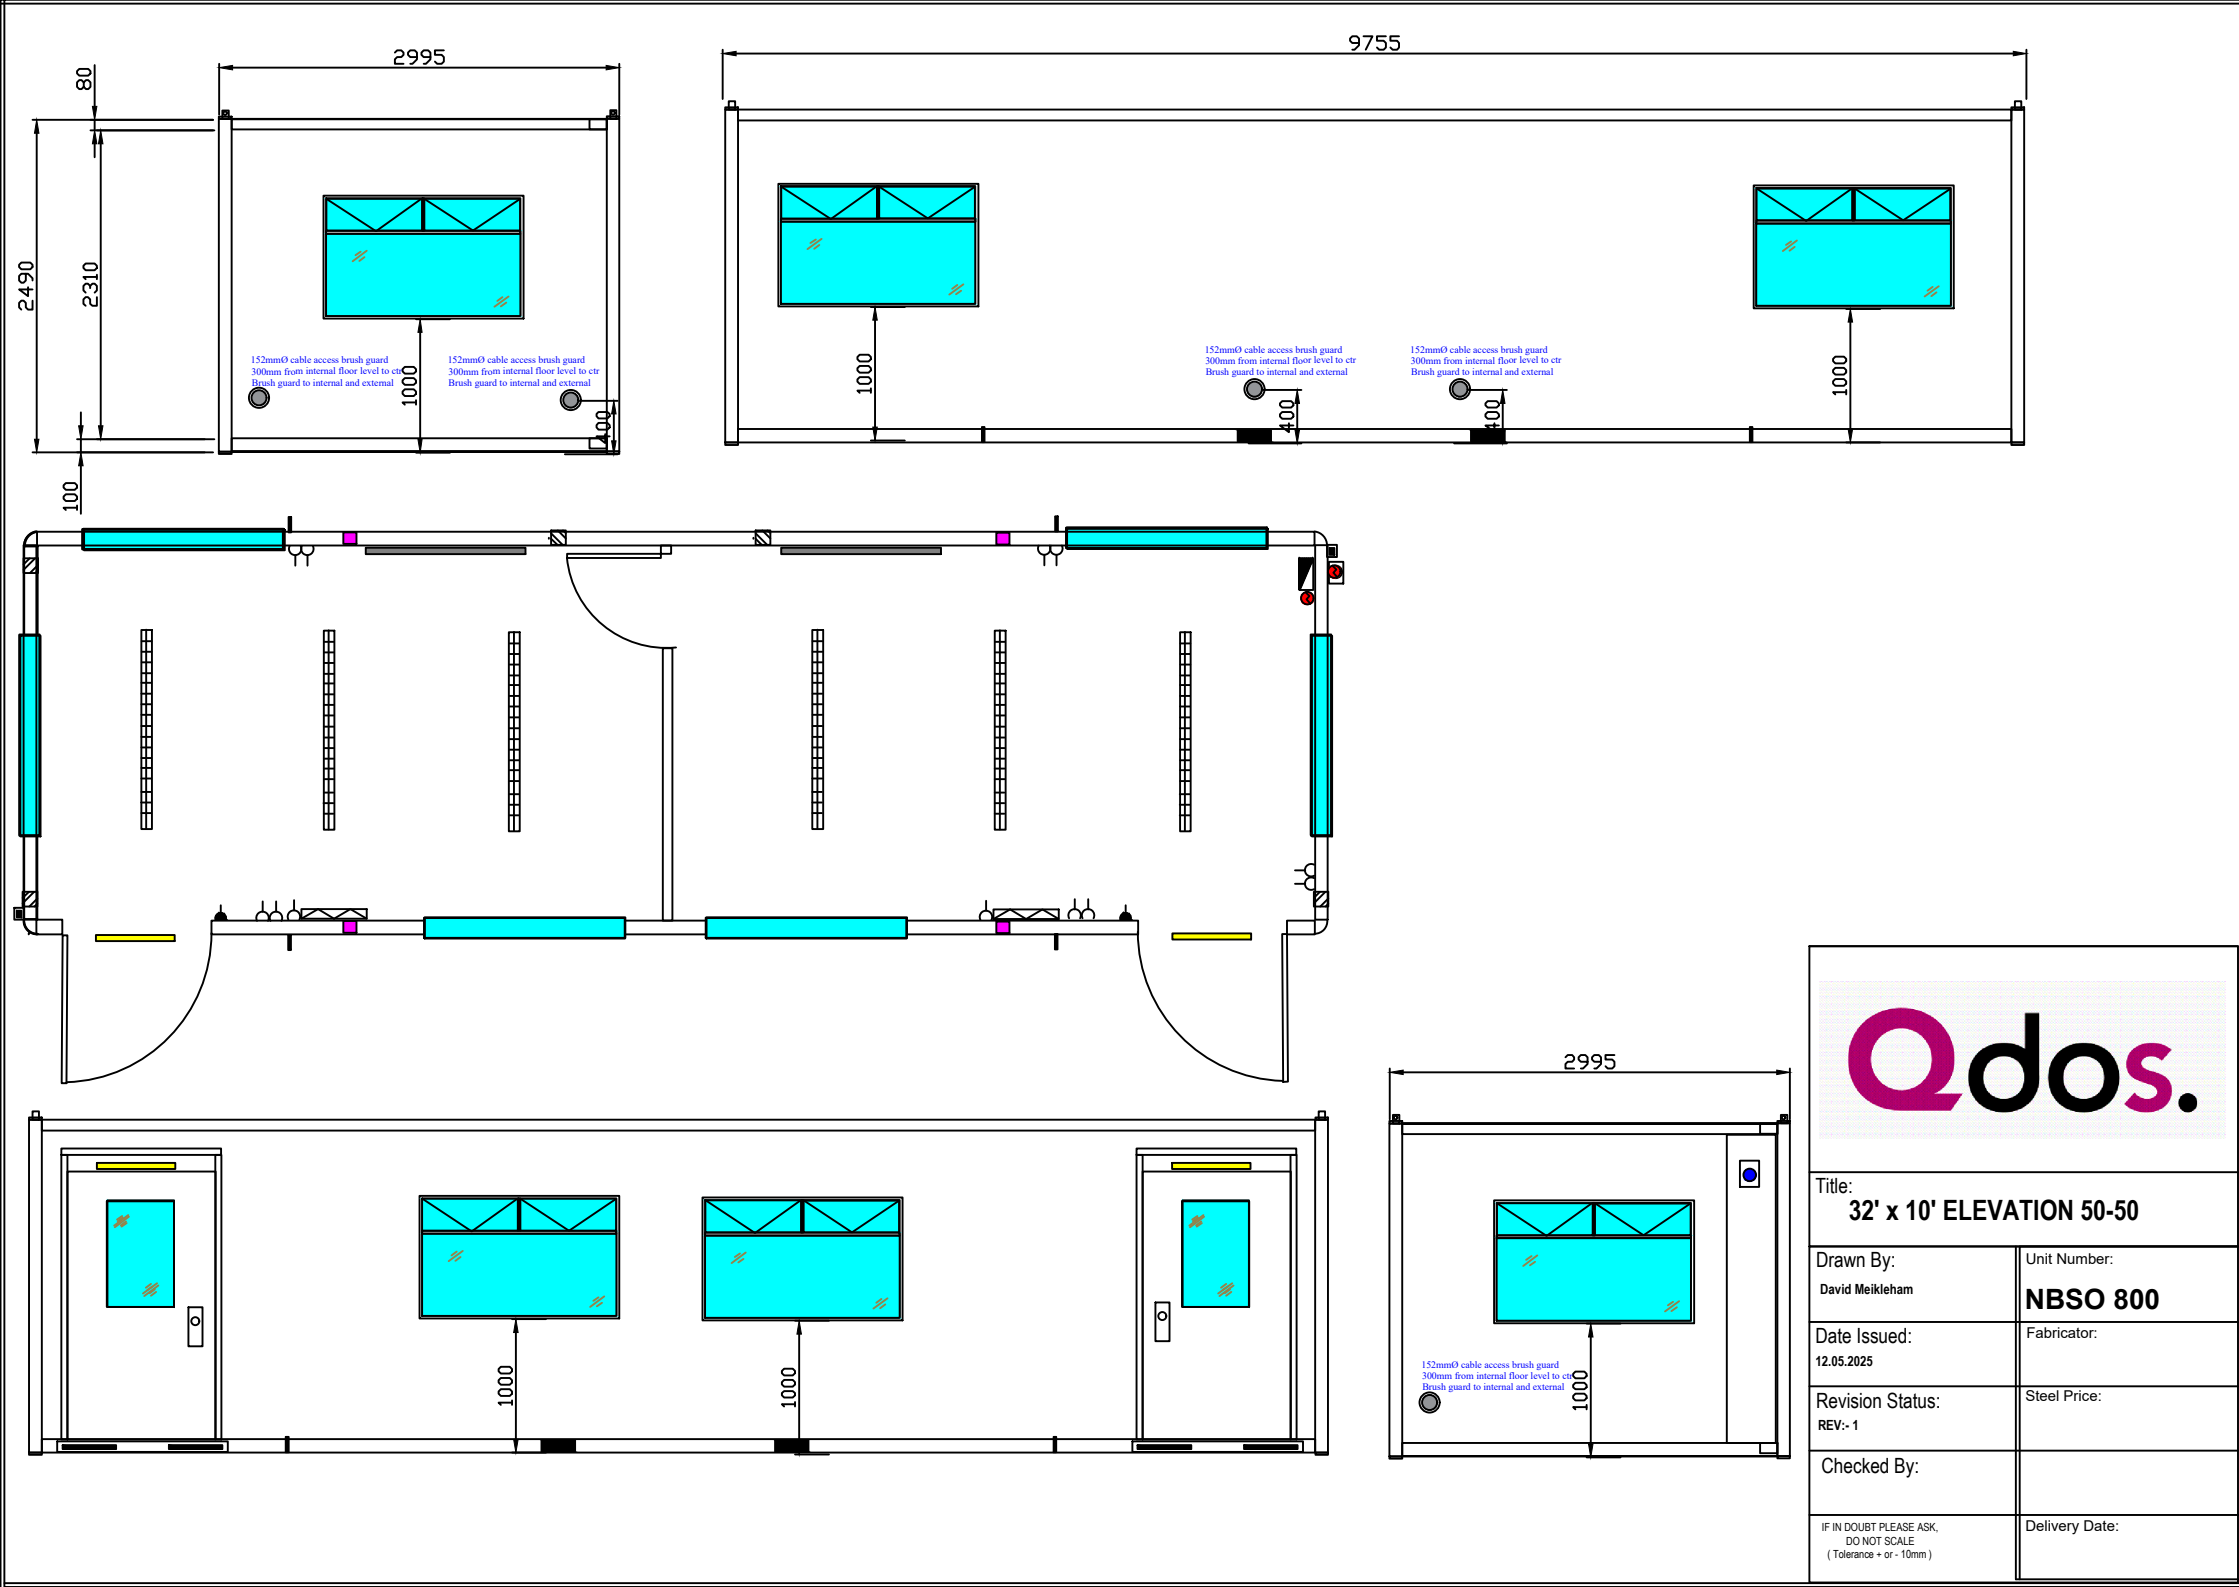

Title:
32' x 10' ELEVATION 50-50

Drawn By:
David Meikleham

Unit Number:
NBSO 800

Date Issued:
12.05.2025

Fabricator:

Revision Status:
REV:- 1

Steel Price:

Checked By:

Delivery Date:

IF IN DOUBT PLEASE ASK,
DO NOT SCALE
(Tolerance + or - 10mm)