


9755

Kinercraft 1110mm
Square cylinder key number 232
Vision panel (800mm x 500mm GWP)
c/w pull down blind. Frame to be bolted in.
LINK ANGLES ONLY (NO STAIRCASE BRACKET)

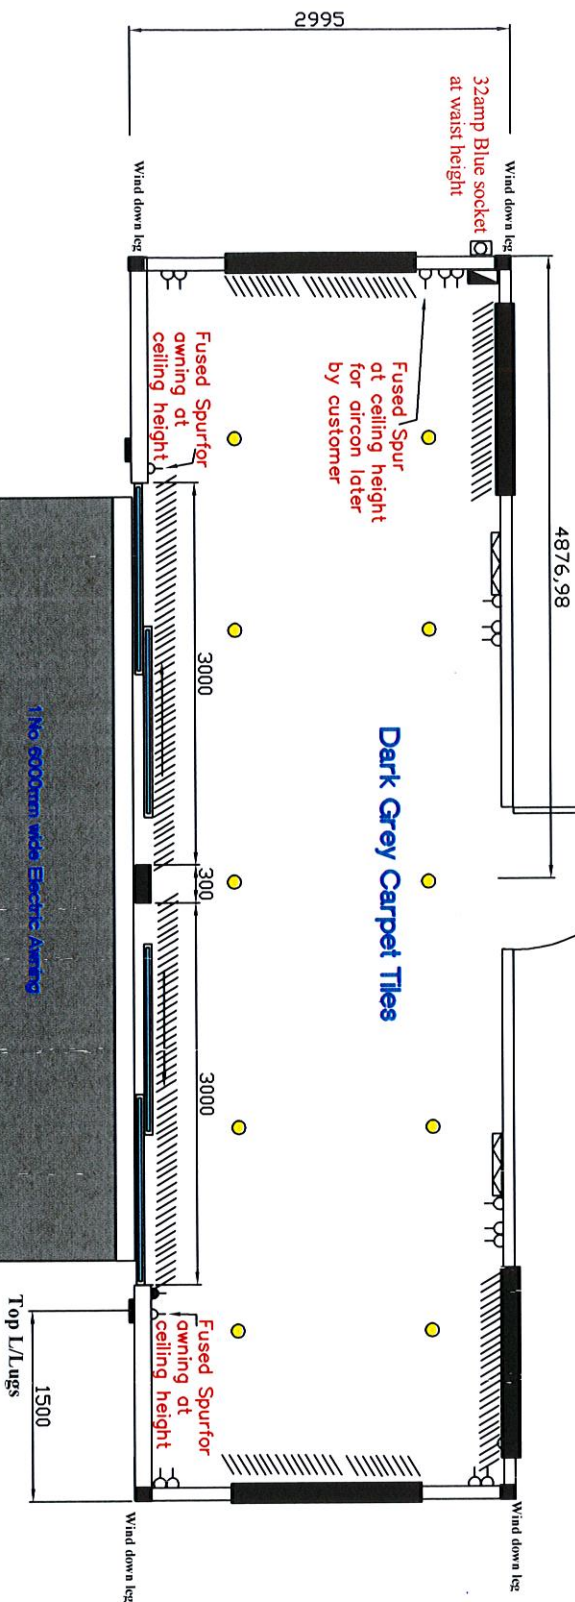

Item	Specification	Notes	Item	Specification	Notes
Length	9755mm		Paint		
Width	2995mm		Floor Finish	Zinc Phosphate	GOOSEWING GREY 10-A-46
Side Panel	2310mm	FLAT SIDED	Studding	1.5mm Ply/for XL Standard	COLOUR = GREY
Bottom Rail	100mm x 50mm	INVERTED	Wallboard	75mm x 50mm CLS	White finish/ board to 3mm Plywood
Top Rail	76mm x 38mm	INVERTED	Ceiling	White vinyl bonded to Plywood	
Fork Pockets	YES		Skirting/Trim	Grey skirting & white trims	
Corner castings	NONE		Partitions	Solid	
Top L/Lugs	YES		Electrics	SUB Surface 32amp Blue socket at waist height	
Bottom L/Lugs	NO		Plumbing	None	
J/Leg Brackets	NO		Special Note:	Window Blinds to all windows	
Jack Legs	YES see note	4 No BUILT IN WIND DOWN CORNER LEGS		2 No Drain holes in floor at opp' diagonals for B.T Cable access	
Doors	KIRNCROFT 1110mm	Square cylinder key number 232 Vision panel (800mm x 500mm GWP) c/w pull down blind. Frame to be bolted in. LINK ANGLES & STAIRCASE BRACKET		Hook and Eyes to be fitted on all External doors	
Doors	WHITE UPVC PART DOORS				
Windows	1500mm x 915mm	Aluminium TOV Powder coated Merlin Grey 18-B-25 *TOLIGHENED GLASS			
Floor	18mm Par Eastern Plywood				

2Kw heater c/w timer

5ft CAT2 light

130 double socket(1200mm ft)
130 double socket(450mm ft)

Light switch

Fused spur
Consumer unit
c/w ext isolator
PLUS BLUE PLUG
AT WAIST HEIGHT

SPOT LIGHTS SET
INTO CEILING

Qdos.

Title:
32' x 10' Hospitality Unit

Drawn By:
David Malkinham

Date Issued:
09.06.2015

Revision Status:
REV:- 1

Checked By:

IF IN DOUBT PLEASE ASK,
DO NOT SCALE
(Tolerance + or - 10mm)

Delivery Date: