


6055mm

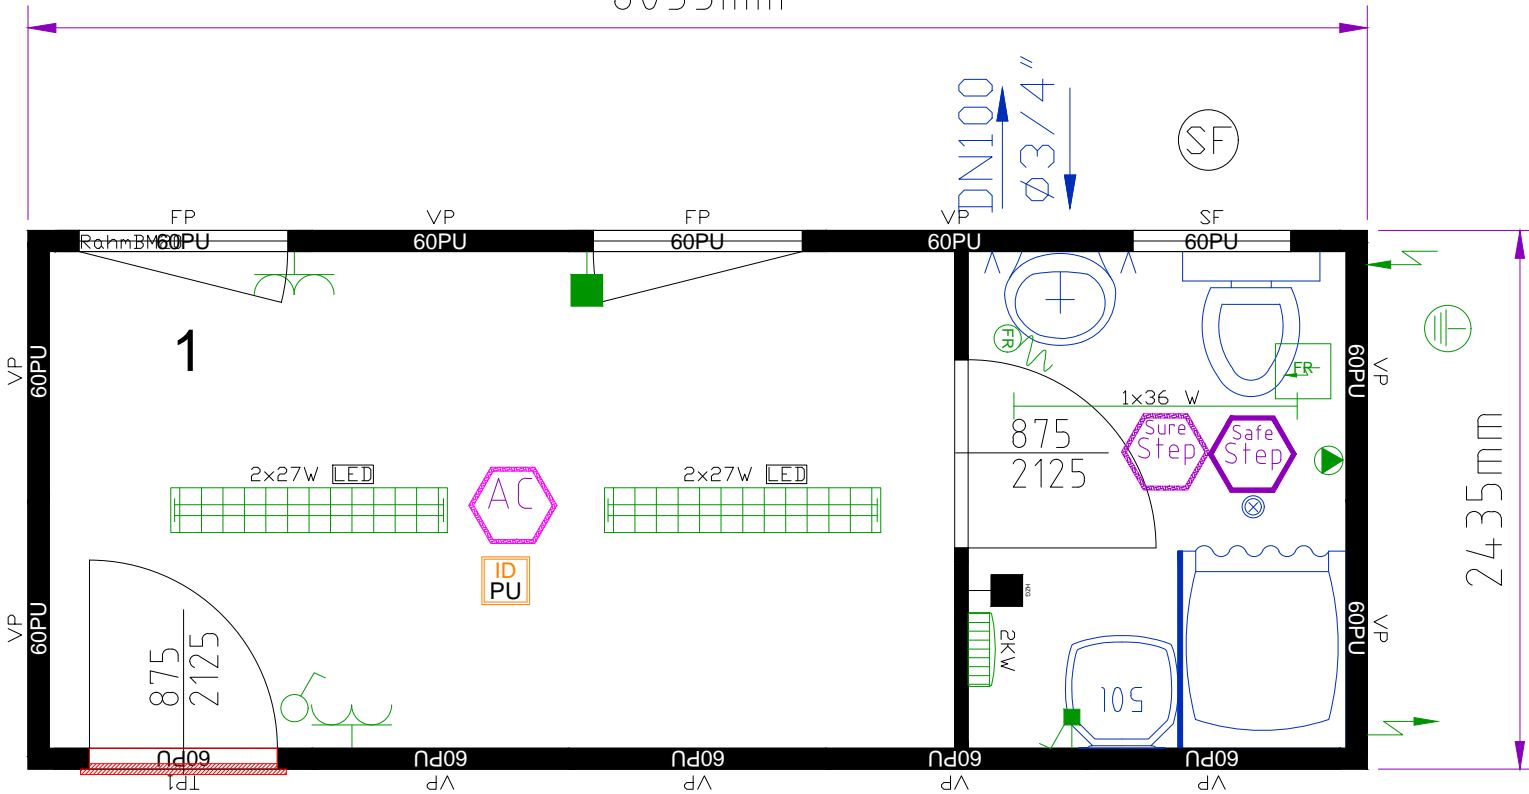

Modular building consisting of:
 cabins: 20'
 internal height: 2340 mm
 colour: R: RAL 7035 P: RAL 7035

electric: GB (230V/32A/3 poles)
 internal finish: white
 window parapet height: 870mm
 window with gas filling
 alu roller shutter
 forklift pocket centre distance: 2050mm

floor insulation: 60 mm mineral wool
 PU panels (60 mm)
 roof insulation: 100 mm mineral wool

cement bound chipboard floor
 AC Mipolam Accord
 Surestep PVC-flooring pulled up on the sides
 --- only in sanitary area
 ID internal steel cladding

screwed corner cover trims
 incl. skirting
 totra pipework (GB)
 catcher ring in showers (GB)

incl. electrical male/female connection
 LED...LED-Lighting

9222850.dwg

CONTAINEX

drawing made by:
 HD
 drawing date:
 13.09.2018 14:05:56
 drawing no:
 9222850.dwg

Please confirm
 and return it
 date: signature, company stamp: