

Modular building consisting of:
 cabins: 2x20'
 internal height: 2540 mm
 colour: R: RAL 7035 P:RAL 7035

General

Internal finish: white
 ID steel sheet version (complete)

Electrics

Electric GB (230V/32A/3-poles)
 flexible cable system

Floor assembly

Forklift pocket distance: 2050mm
 Floor insulation: 60 mm mineral wool
 Cement-bound chipboard floor

Roof assembly


Roof insulation: 100 mm mineral wool

panels

PU-panels (60 mm)

window

Floor to window frame height: 1030 mm
 Gas filled window
 Alu roller shutter

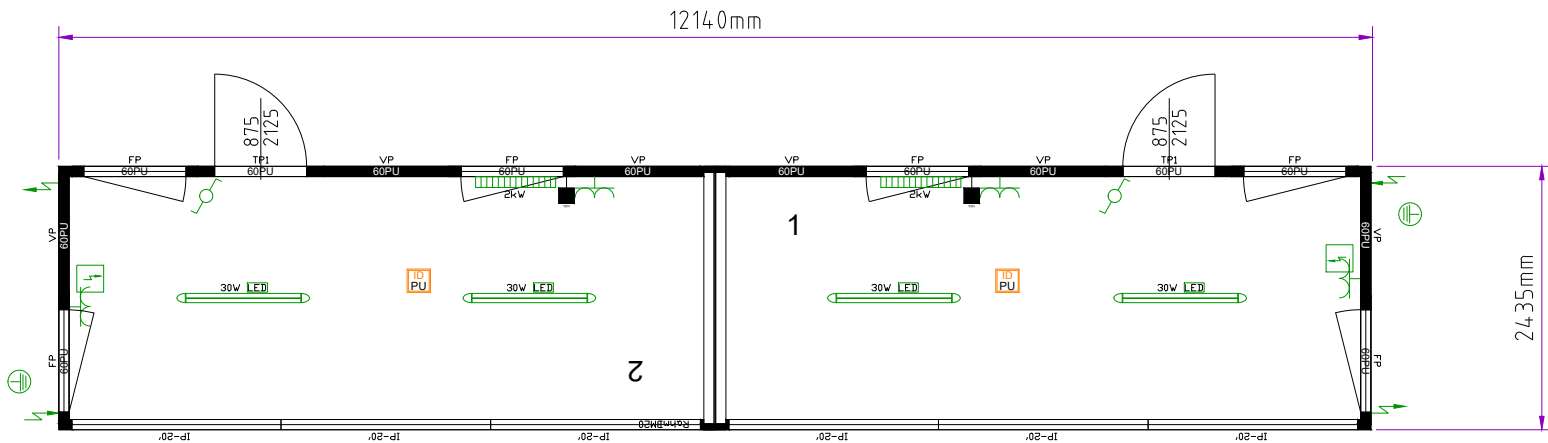

9387117.dwg

CONTAINEX

Drawn by:
 BF
 Drawn on:
 09.02.2022 15:54:14

Please acknowledge and return

Date Signature, company stamp

Drawing No.
 9387117.dwg