



# 40ft x 10ft Rounded Corners 2020 Design

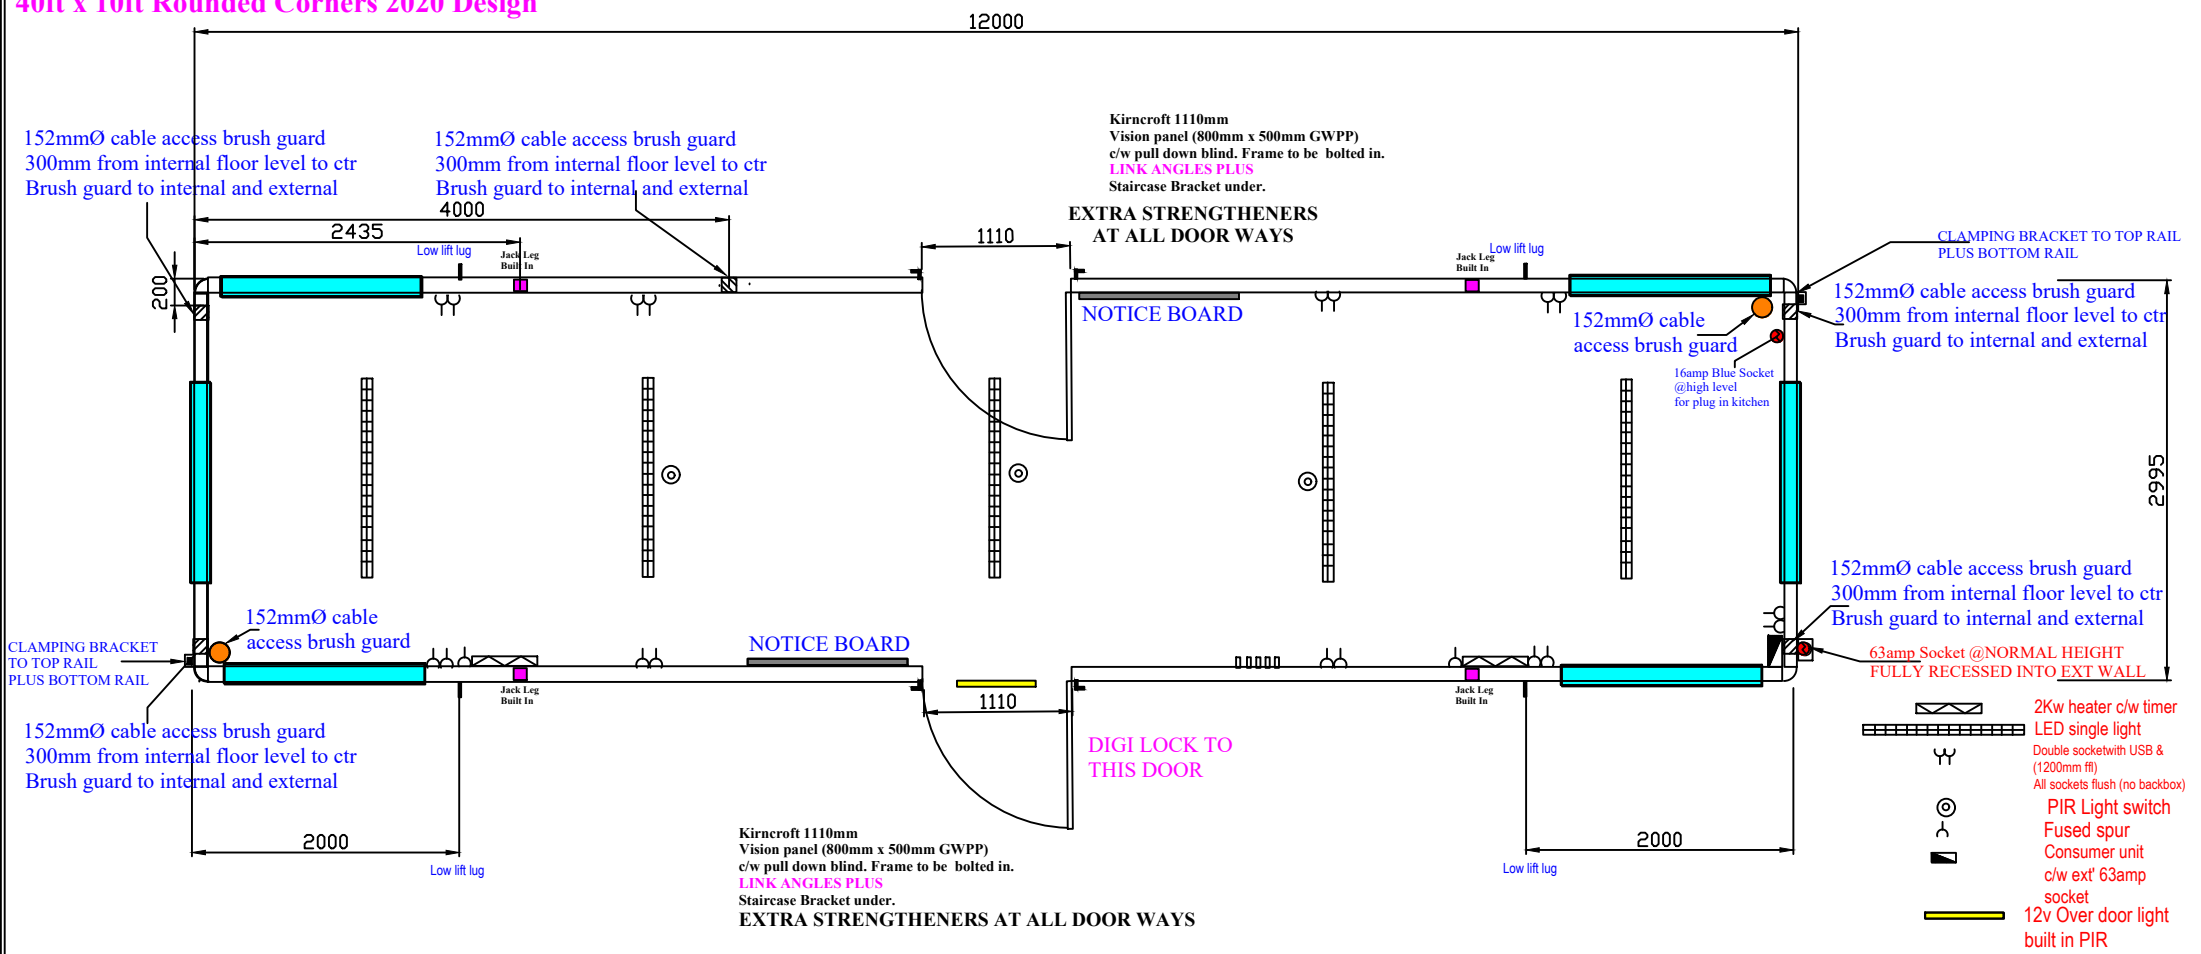

ELDAPOINT NUMBER TO BE WELDED:-

QDOS NUMBER TO BE WELDED:-

40' x 10' TWO SIDE DOORS

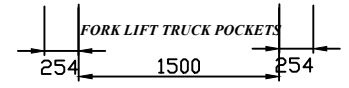

Item	Specification	Notes
Length	9755mm	
Width	2995mm	
Side Panel	2310mm	FLAT SIDED
Bottom Rail	100mm x 50mm	INVERTED
Top Rail	76mm x 38mm	INVERTED
Fork Pockets	YES	
Top L/Lugs	YES FITTED TO FOUR CORNER POSTS CORNER BASE PLATE TO MARRY UP	
Bottom L/Lugs	YES MUSHROOM LUGS (NO CHAIN GUIDES)	
Jack Legs	YES	4 No Built in to unit body
Doors	KIRNCROFT 1110mm	Vision panel (800mm x 500mm GWPP) c/w pull down blind. Frame to be bolted in. Link angles plus Staircase Bracket under. CYLINDERS FREE ISSUED BY QDOS
Windows	1500mm x 915mm & 915mm x 915mm	UPVC Double glazed Dark Grey Ext white internal
Window Blinds	to be dark grey with sticks.. Blinds fitted in window recess	
Floor	18mm PERFORMANCE PLYWOOD	

Item	Specification	Notes
Paint:- Colour:-	AS SCHEDULE	
Floor Finish:-	Polyflor 2mm colour = Shadow	
Studding	75mm x 50mm CLS	
Wallboard	White foodsafe bonded to 9mm Plywood	
Ceiling	White vinyl bonded to Plywood	
Skirting/Trim	Grey skirting & white trims	
Electrics	Sub surface	32amp Blue socket FULLY recessed into wall
Electrics:-	SOCKETS TO BE ON TWO SEPERATE RADIAL ARMS	
Special Note:	WELD QDOS NUMBER TO BASE RAIL	
<b>EXTRA STRENGTHENERS AT ALL DOORWAYS</b>		
<b>DOOR FRAME CILLS TO BE SEALED WITH GOOD SEALANT</b>		

Title: <b>40' x 10' 2020 DESIGN</b>	
Drawn By: David Meikleham	Unit Number: <b>NBSO 800</b>
Date Issued: 22.02.2021	Fabricator:
Revision Status: REV:- 1	Steel Price:
Checked By:	
IF IN DOUBT PLEASE ASK, DO NOT SCALE (Tolerance + or - 10mm)	Delivery Date: