


24ft x 9ft Rounded Corners 2023 Design

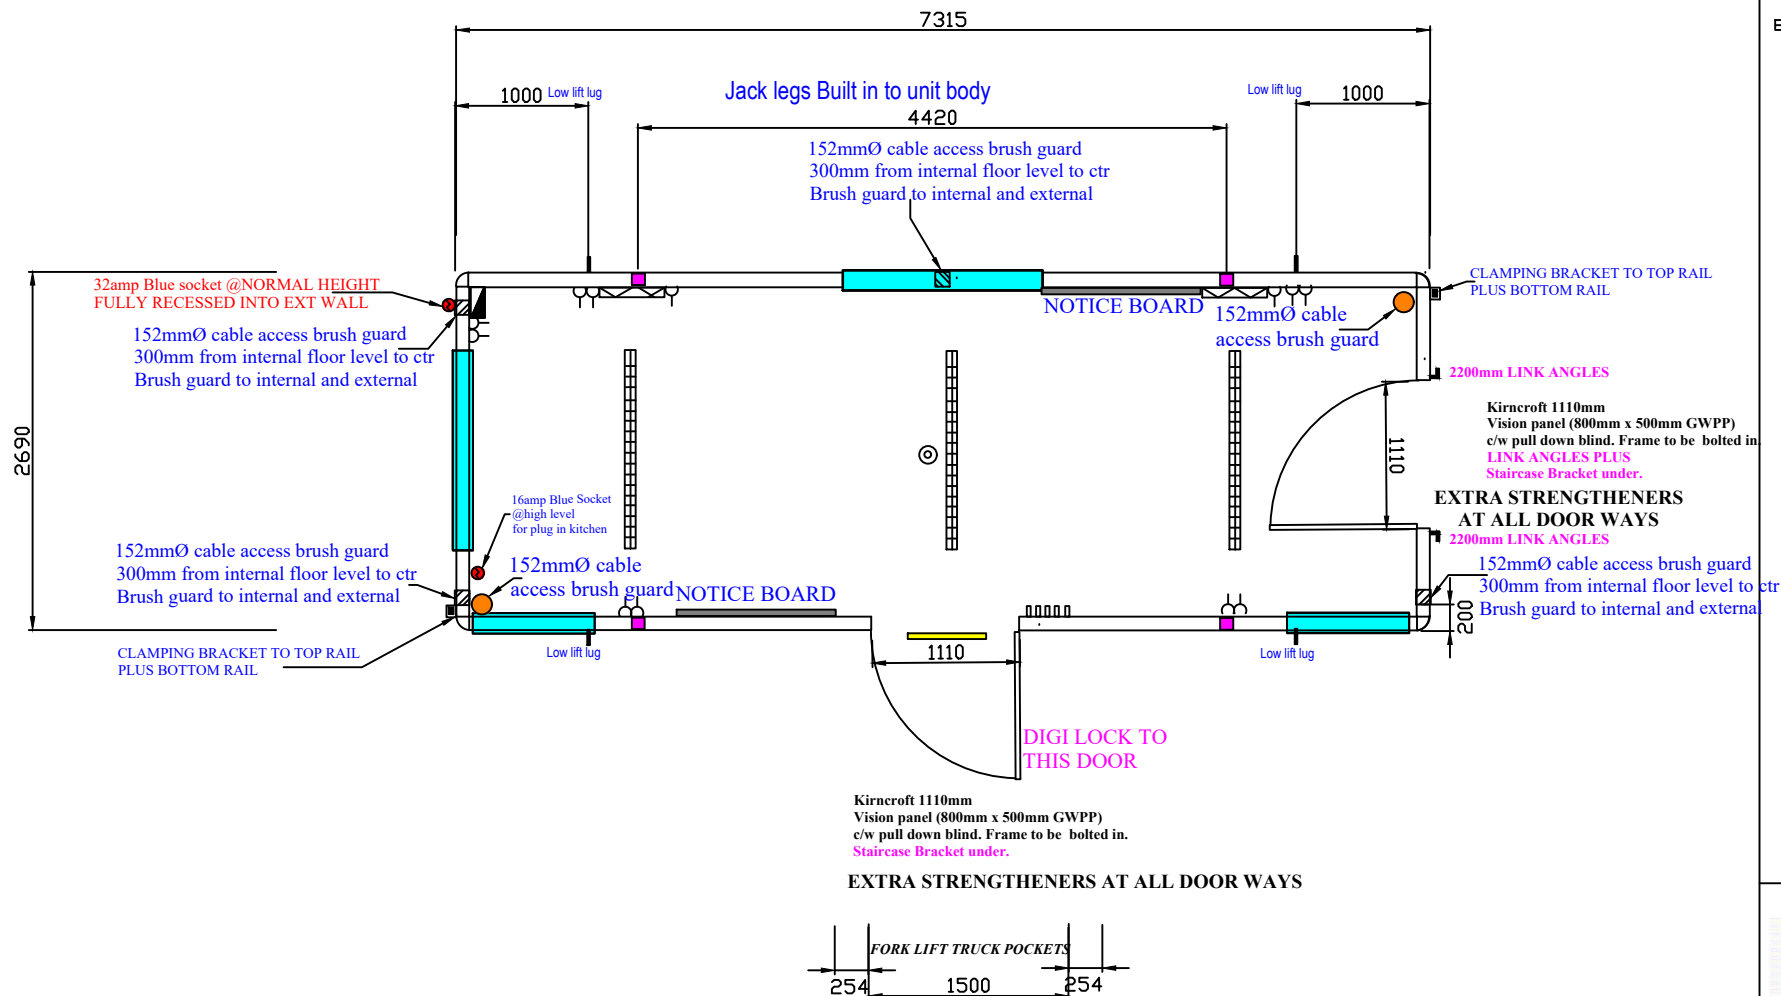

- 2Kw heater c/w timer
- LED single light
- Double socket with USB
1200mm FFL
All sockets flush (no backbox)
- PIR Light switch
- Fused spur
- Consumer unit
c/w ext' 32amp
Blue socket
- 12v Over door light
built in PIR

ELDAPOINT NUMBER TO BE WELDED:-

QDOS NUMBER TO BE WELDED:-

24' x 9' SIDE DOOR PLUS END DOOR



Item	Specification	Notes
Length	7315mm	
Width	2690mm	
Side Panel	2310mm	FLAT SIDED
Bottom Rail	100mm x 50mm	INVERTED
Top Rail	76mm x 38mm	INVERTED
Fork Pockets	YES	
Top L/Lugs	YES FITTED TO FOUR CORNER POSTS CORNER BASE PLATE TO MARRY UP	
Bottom L/Lugs	YES MUSHROOM LUGS (NO CHAIN GUIDES)	
Jack Legs	YES	4 No Built in to unit body
Doors	KIRNCROFT 1110mm	Vision panel (800mm x 500mm GWPP) c/w pull down blind. Frame to be bolted Staircase brackets CYLINDERS FREE ISSUED BY QDOS
Windows	1500mm x 915mm & 915mm x 915mm	UPVC Double glazed Dark Grey Ext white internal
Window Blinds	to be dark grey with sticks.. Blinds fitted in window recess	
Floor	18mm PERFORMANCE PLYWOOD	

Item	Specification	Notes
Paint:-	Colour:- AS SCHEDULE	
Floor Finish:-	Polyflor 2mm colour = Shadow	
Studding	75mm x 50mm CLS	
Wallboard	White foodsafe bonded to 9mm Plywood	
Ceiling	White vinyl bonded to Plywood	
Skirting/Trim	Grey skirting & white trims	
Electrics	Sub surface	32amp Blue socket FULLY recessed into wall
Electrics:-	SOCKETS TO BE ON TWO SEPERATE RADIAL ARMS	
Special Note:	WELD QDOS NUMBER TO BASE RAIL	
	EXTRA STRENGTHENERS AT ALL DOOR WAYS	
	DOOR FRAME CILLS TO BE SEALED WITH GOOD SEALANT	

Title: 24' x 9' 2023 DESIGN	
Drawn By: David Meikleham	Unit Number: NBSO 800
Date Issued: 30.08.2022	Fabricator:
Revision Status: REV:- 1	Steel Price:
Checked By:	
IF IN DOUBT PLEASE ASK, DO NOT SCALE (Tolerance + or - 10mm)	Delivery Date: