


# 16ft x 9ft Rounded Corners 2023 Design

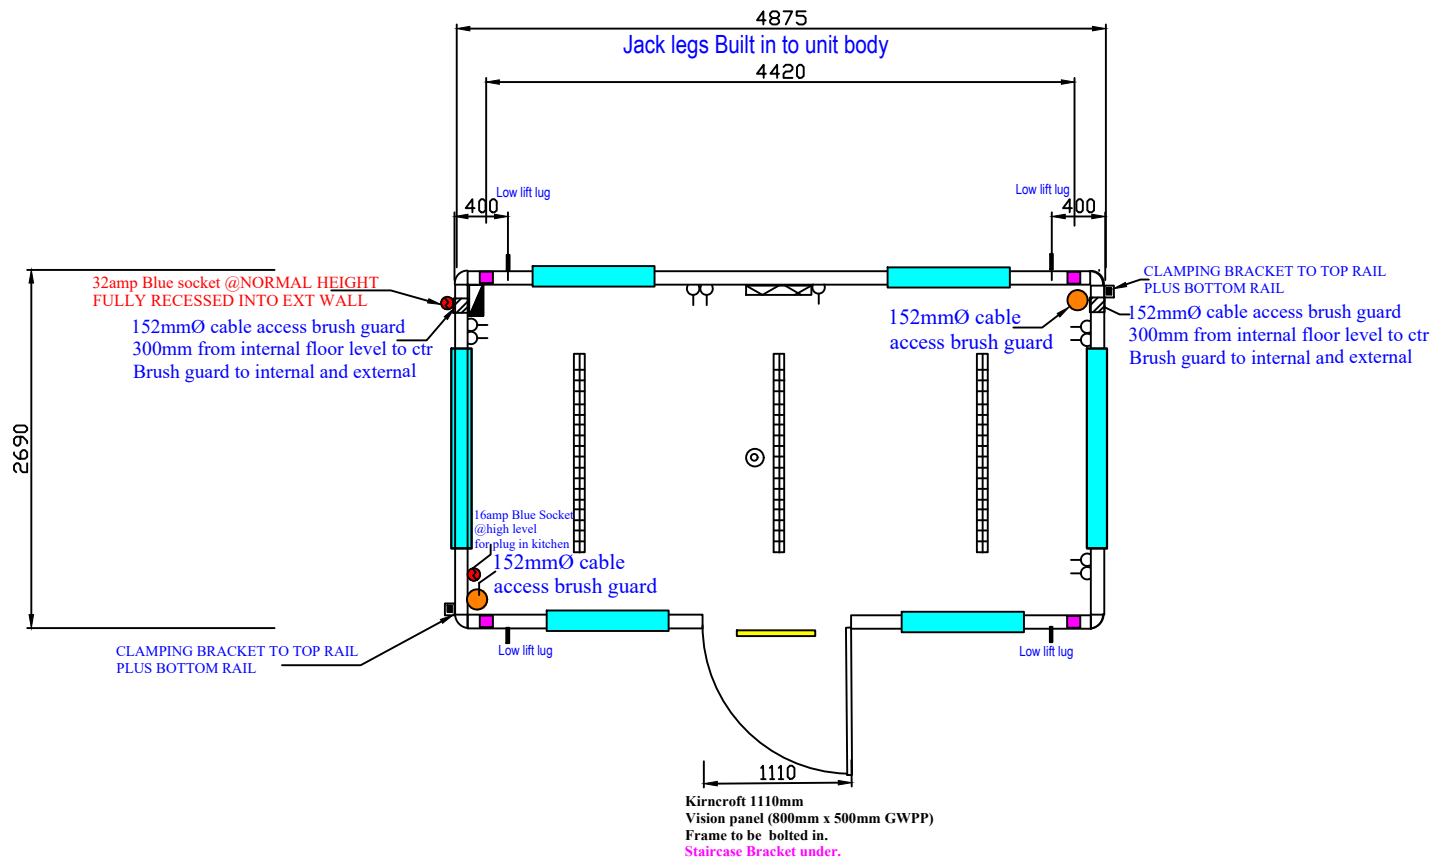

EXTRA STRENGTHENERS AT ALL DOOR WAYS



FULLY WELDED note 90mm OPENING

	Lot 20 Heater
	LED single light
	Double socket with USB 1200mm FFL All sockets flush (no backbox)
	PIR Light switch
	Fused spur
	Consumer unit c/w ext' 32amp Blue socket
	12v Over door light built in PIR



ELDAPOINT NUMBER TO BE WELDED:-

QDOS NUMBER TO BE WELDED:-

Item	Specification	Notes
Length	4875mm	
Width	2690mm	
Side Panel	2310mm	FLAT SIDED
Bottom Rail	100mm x 50mm	INVERTED
Top Rail	76mm x 38mm	INVERTED
Fork Pockets	YES:-	FULLY WELDED note 90mm OPENING
Top L/Lugs	YES FITTED TO FOUR CORNER POSTS	CORNER BASE PLATE TO MARRY UP
Bottom L/Lugs	YES MUSHROOM LUGS	(NO CHAIN GUIDES)
Jack Legs	YES	4 No Built in to unit body
Doors	KIRNCROFT 1110mm	Vision panel (800mm x 500mm GWPP). Frame to be bolted Staircase brackets CYLINDERS FREE ISSUED BY QDOS
Windows	1500mm x 915mm 915mm x 915mm	UPVC Double glazed Dark Grey Ext white internal
Window:-	QDOS TO SUPPLY & FIT	
Floor	18mm PERFORMANCE PLYWOOD	

Item	Specification	Notes
Paint:-	COLOUR TBC	
Floor Finish:-	Polyflor 2mm colour = Shadow	
Studding	75mm x 50mm CLS	
Wallboard	White foodsafe bonded to 9mm Plywood	
Ceiling	White vinyl bonded to Plywood	
Skirting/Trim	Grey skirting & white trims	
Electrics	Sub surface	32amp Blue socket FULLY recessed into wall
Electrics:-	SOCKETS TO BE ON TWO SEPERATE RADIAL ARMS	
Special Note:	WELD QDOS NUMBER TO BASE RAIL	
	EXTRA STRENGTHENERS AT ALL DOOR WAYS	
	DOOR FRAME CILLS TO BE SEALED WITH GOOD SEALANT	

Title: <b>16' x 9' OFFICE 2023 DESIGN</b>	
Drawn By: David Meikleham	Unit Number: <b>NBSO 800</b>
Date Issued: 25.10.2023	Fabricator:
Revision Status: REV:- 1	Steel Price:
Checked By:	
IF IN DOUBT PLEASE ASK, DO NOT SCALE (Tolerance + or - 10mm)	Delivery Date: