


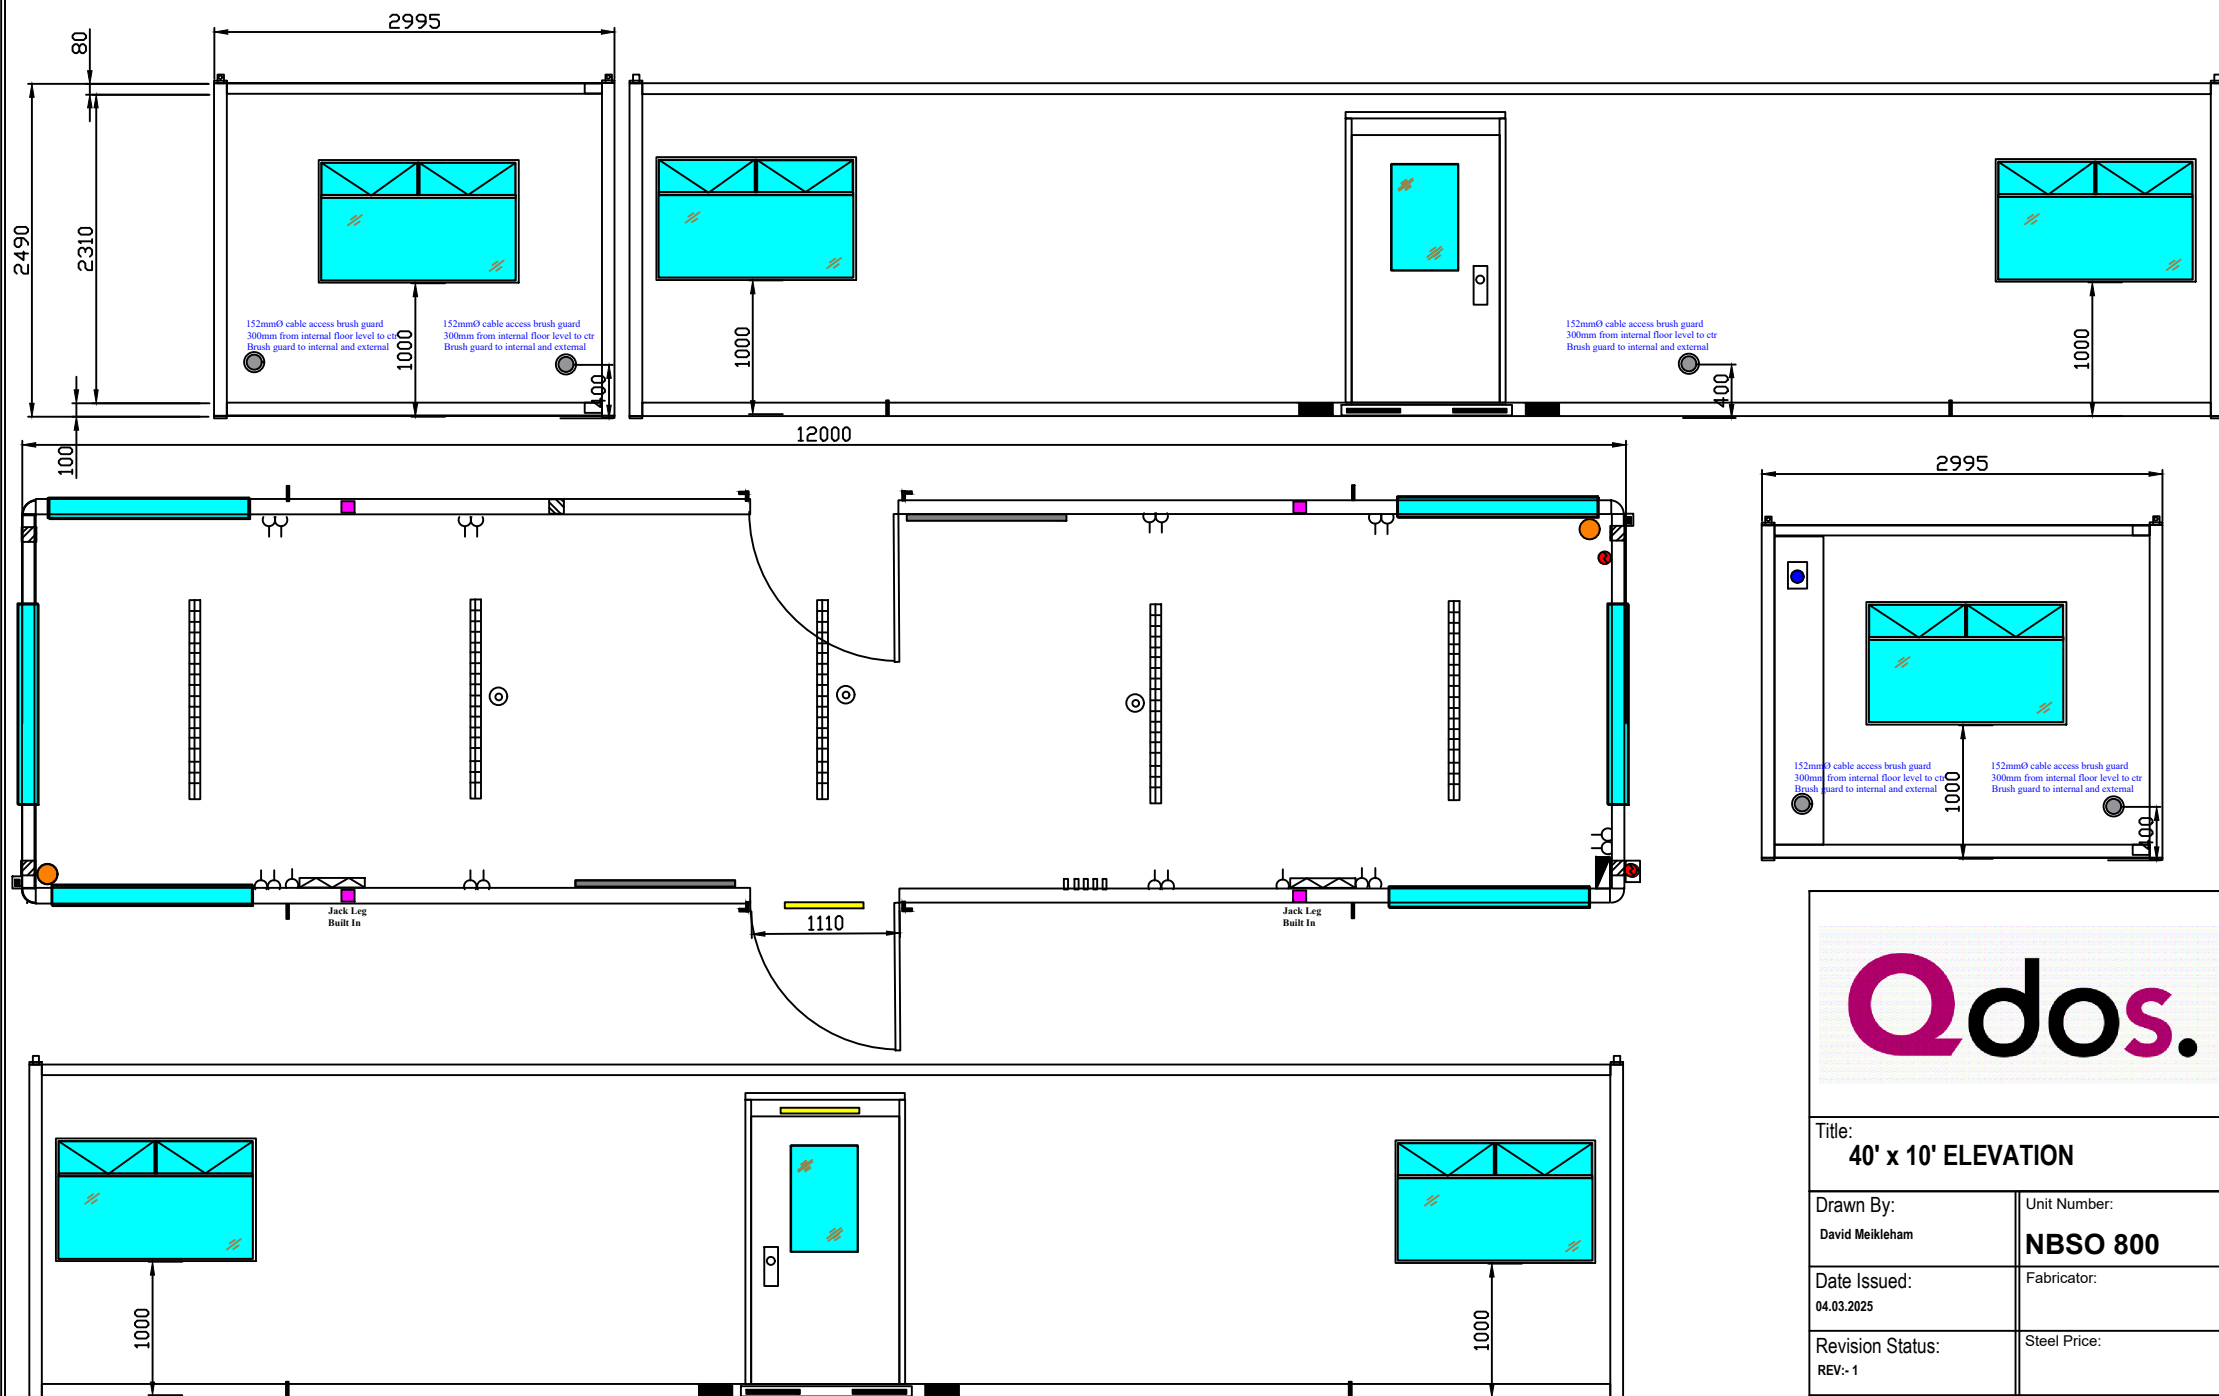

Title:
40' x 10' ELEVATION

Drawn By: David Meikleham	Unit Number: NBSO 800
Date Issued: 04.03.2025	Fabricator:
Revision Status: REV:- 1	Steel Price:
Checked By:	
IF IN DOUBT PLEASE ASK, DO NOT SCALE (Tolerance + or - 10mm)	Delivery Date: